


MEK-SIS PROJESİ KAPSAMINDA

EGE ÜNİVERSİTESİ BİNALARININ MİMARİ TASLAK KAT PLANLARININ HAZIRLANMASI İŞİ

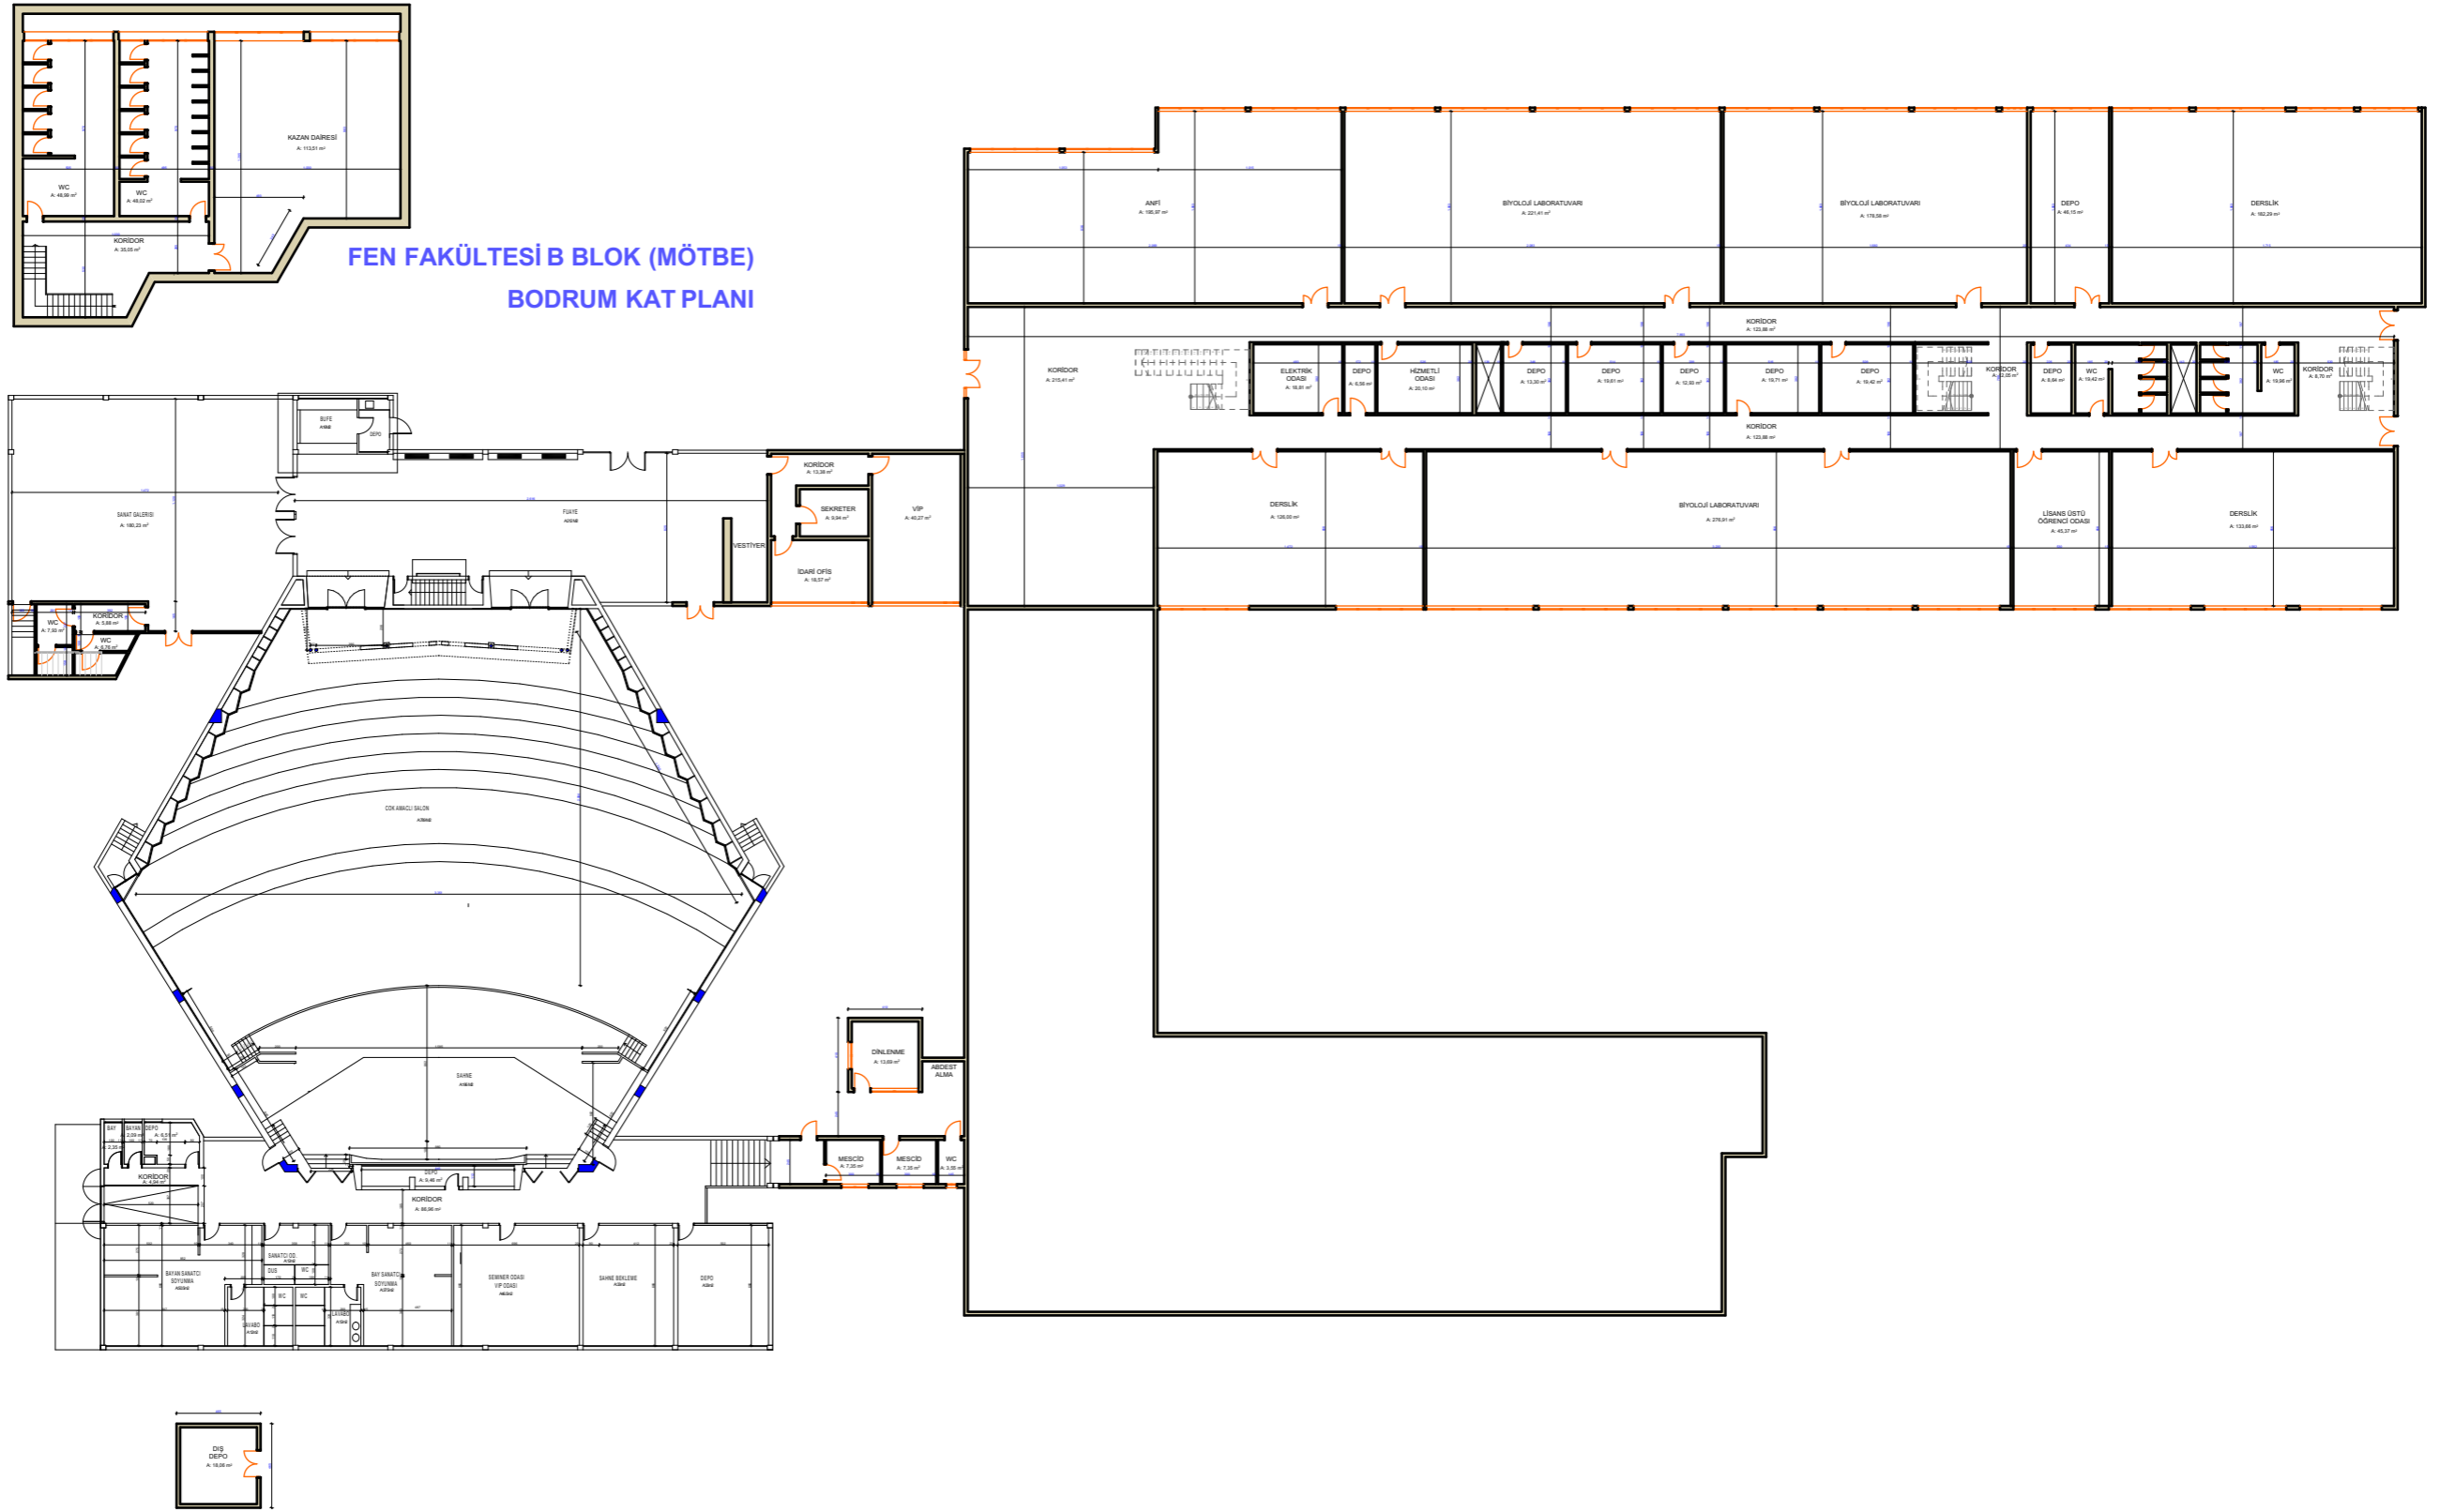

İKN
2018/295315

**EÜ FEN FAKÜLTESİ B BLOK
ZEMİN KAT + BODRUM KAT PLANLARI**

ALAN : 4 0 3 1 , 1 7 + 3 3 4 , 2 5 = 4 3 6 5 , 4 2 M²

