


MEK-SIS PROJESİ KAPSAMINDA

EGE ÜNİVERSİTESİ BİNALARININ MİMARİ TASLAK KAT PLANLARININ HAZIRLANMASI İŞİ

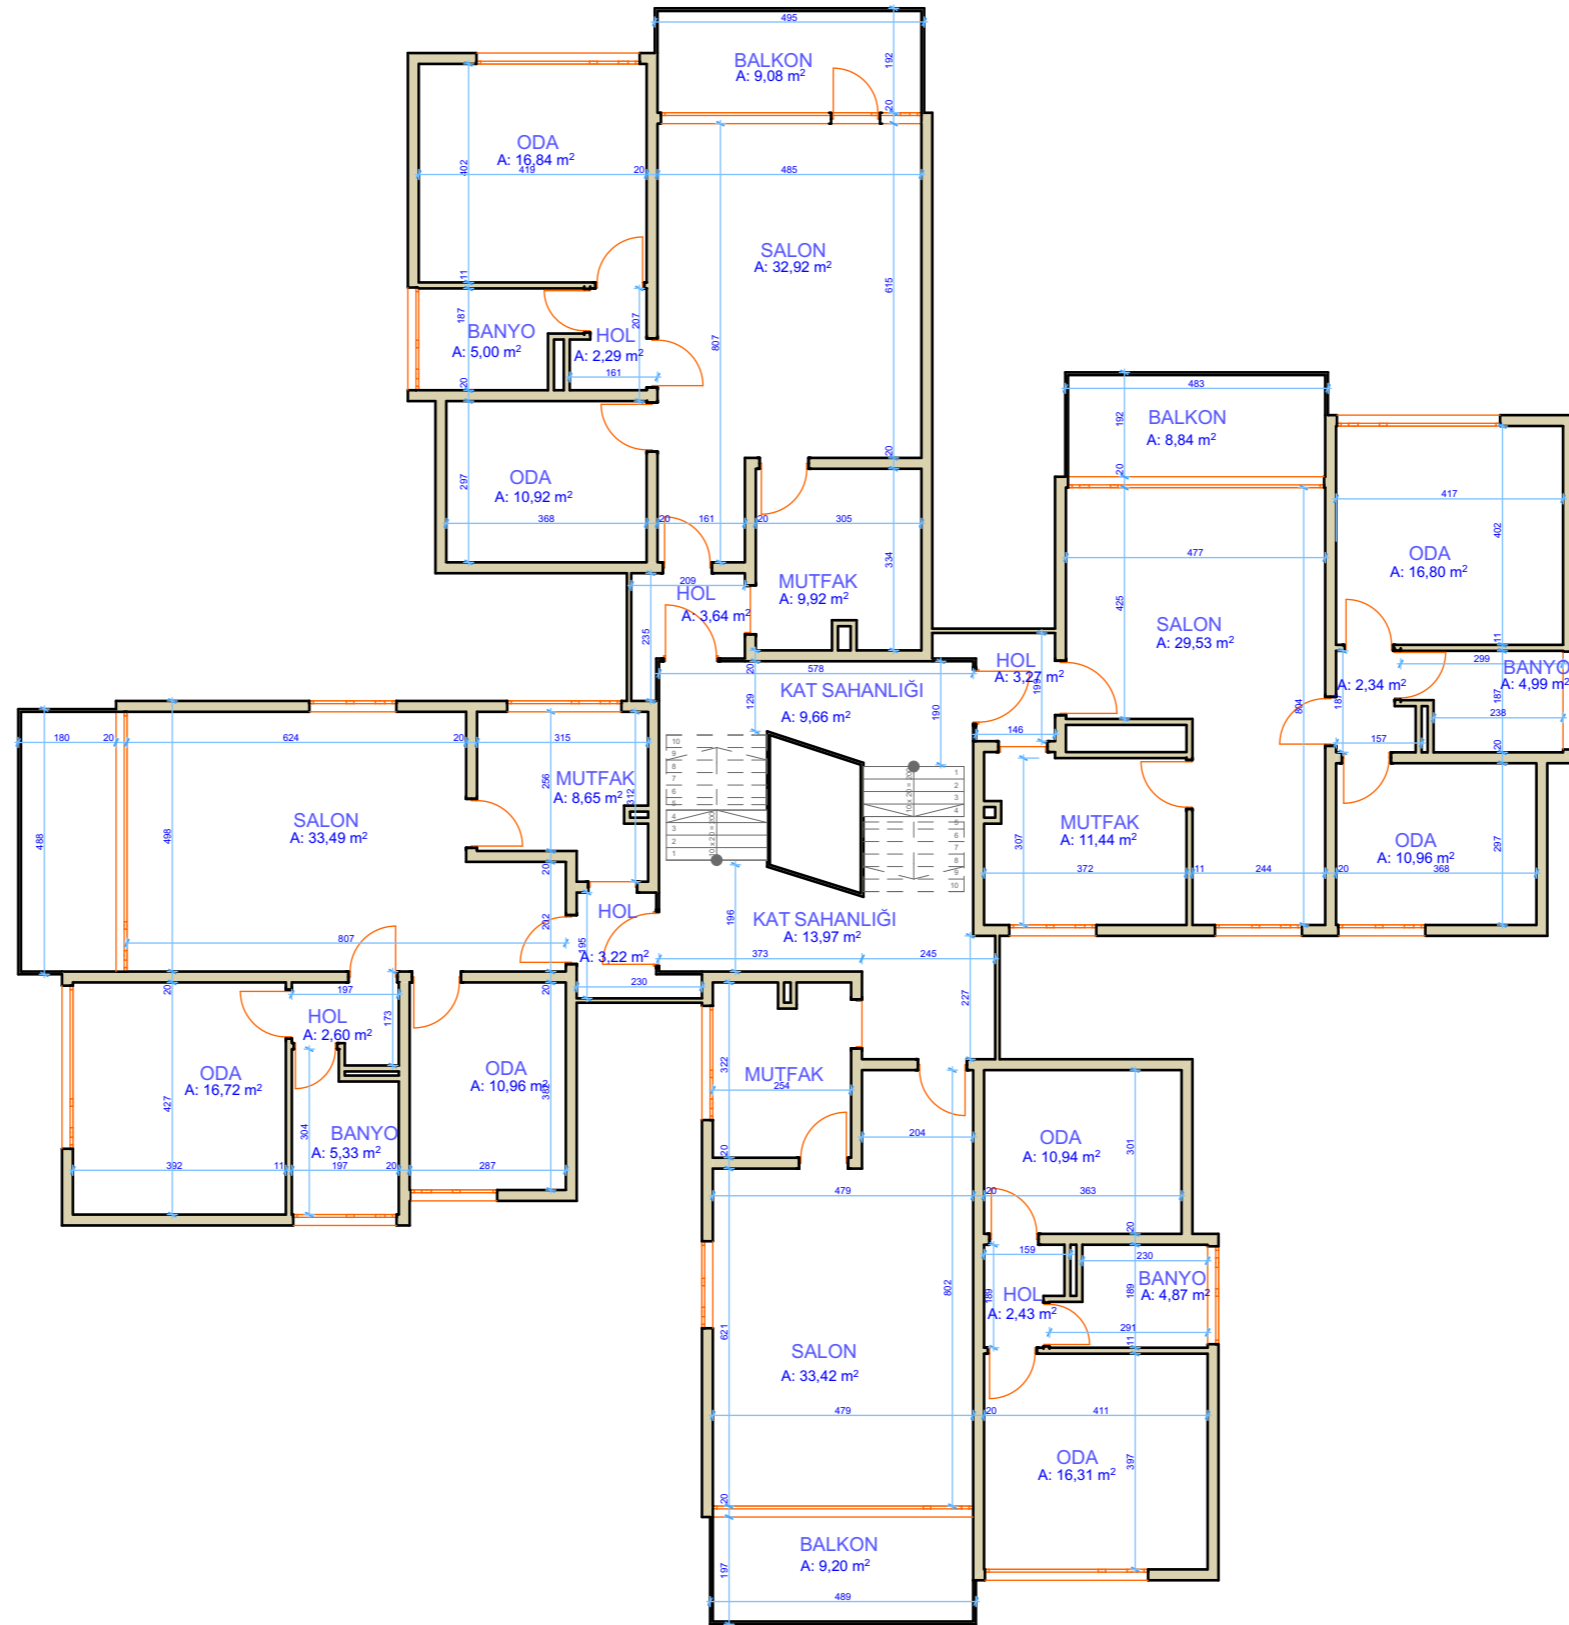

İKN
2018/295315

EÜ LOJMANLAR
B2 TİPİ 3.KAT + 4. KAT PLANI

ALAN : 4 6 2 , 5 1 m²

