


MEK-SIS PROJESİ KAPSAMINDA

EGE ÜNİVERSİTESİ BİNALARININ MİMARİ TASLAK KAT PLANLARININ HAZIRLANMASI İŞİ

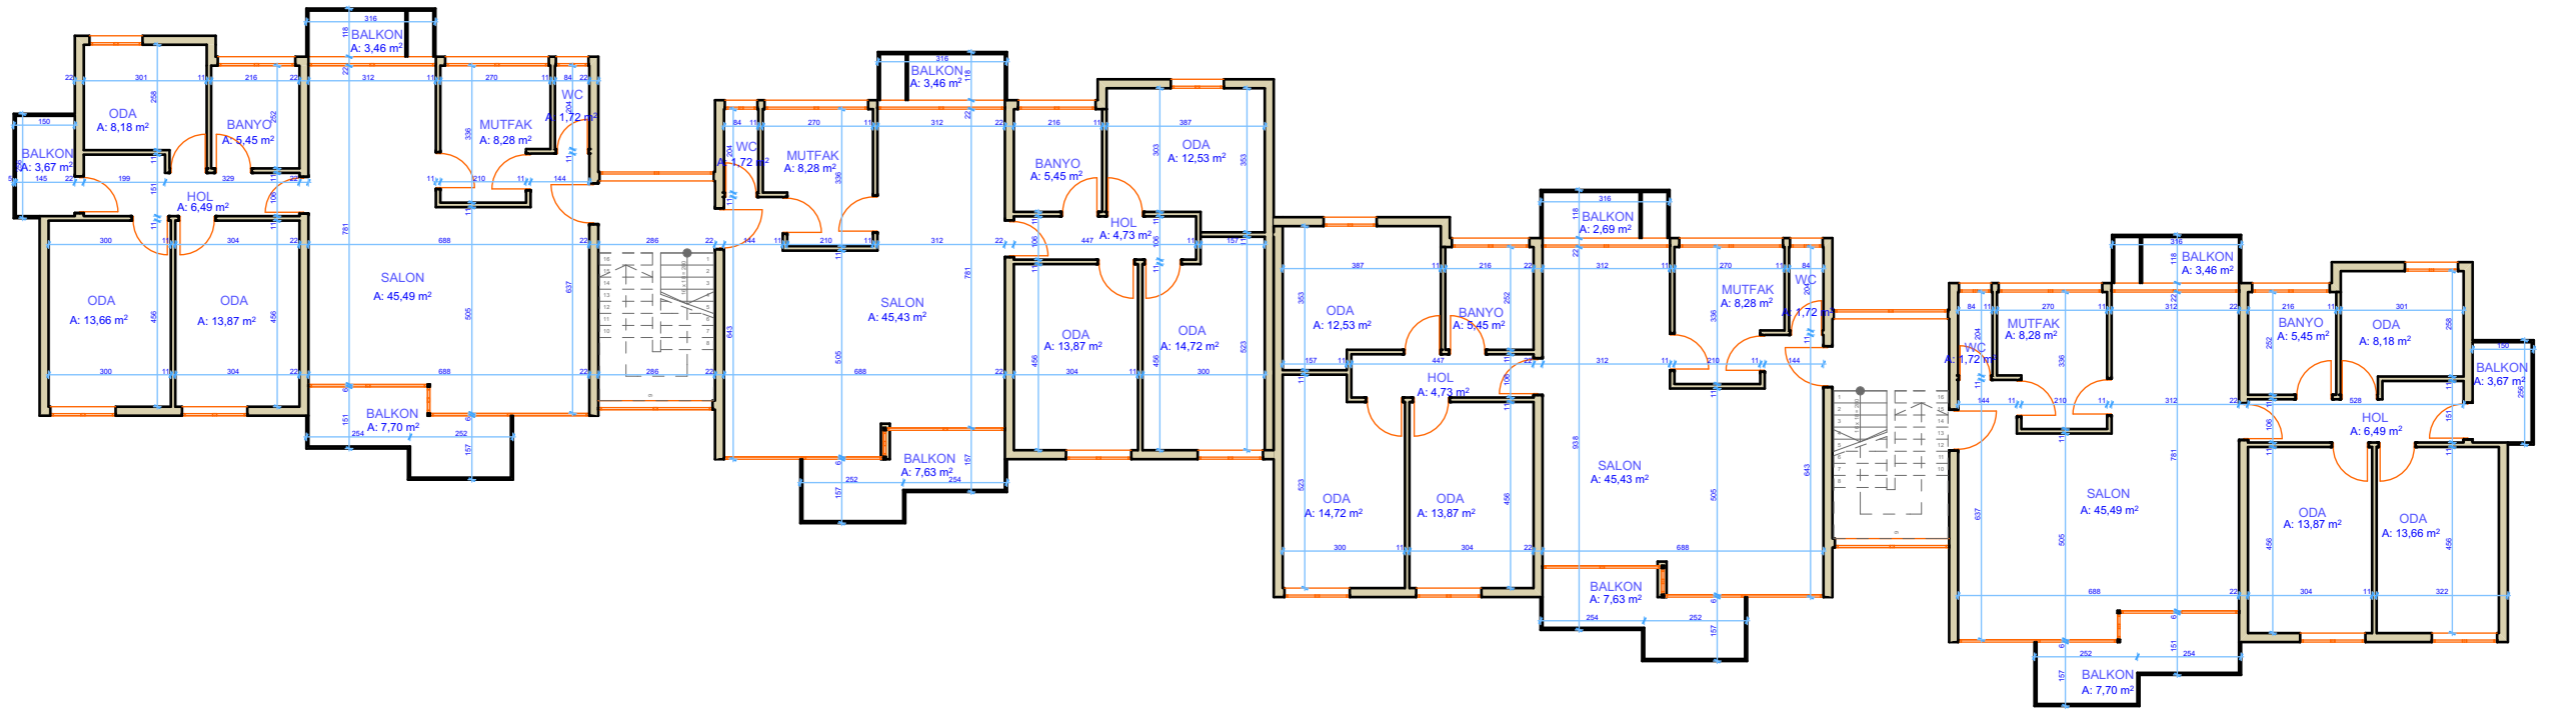

İKN
2018/295315

EÜ LOJMANLAR
D1-D2 BLOK 1.KAT PLANI

ALAN : 563,10 m²

