


MEK-SIS PROJESİ KAPSAMINDA

EGE ÜNİVERSİTESİ BİNALARININ MİMARİ TASLAK KAT PLANLARININ HAZIRLANMASI İŞİ

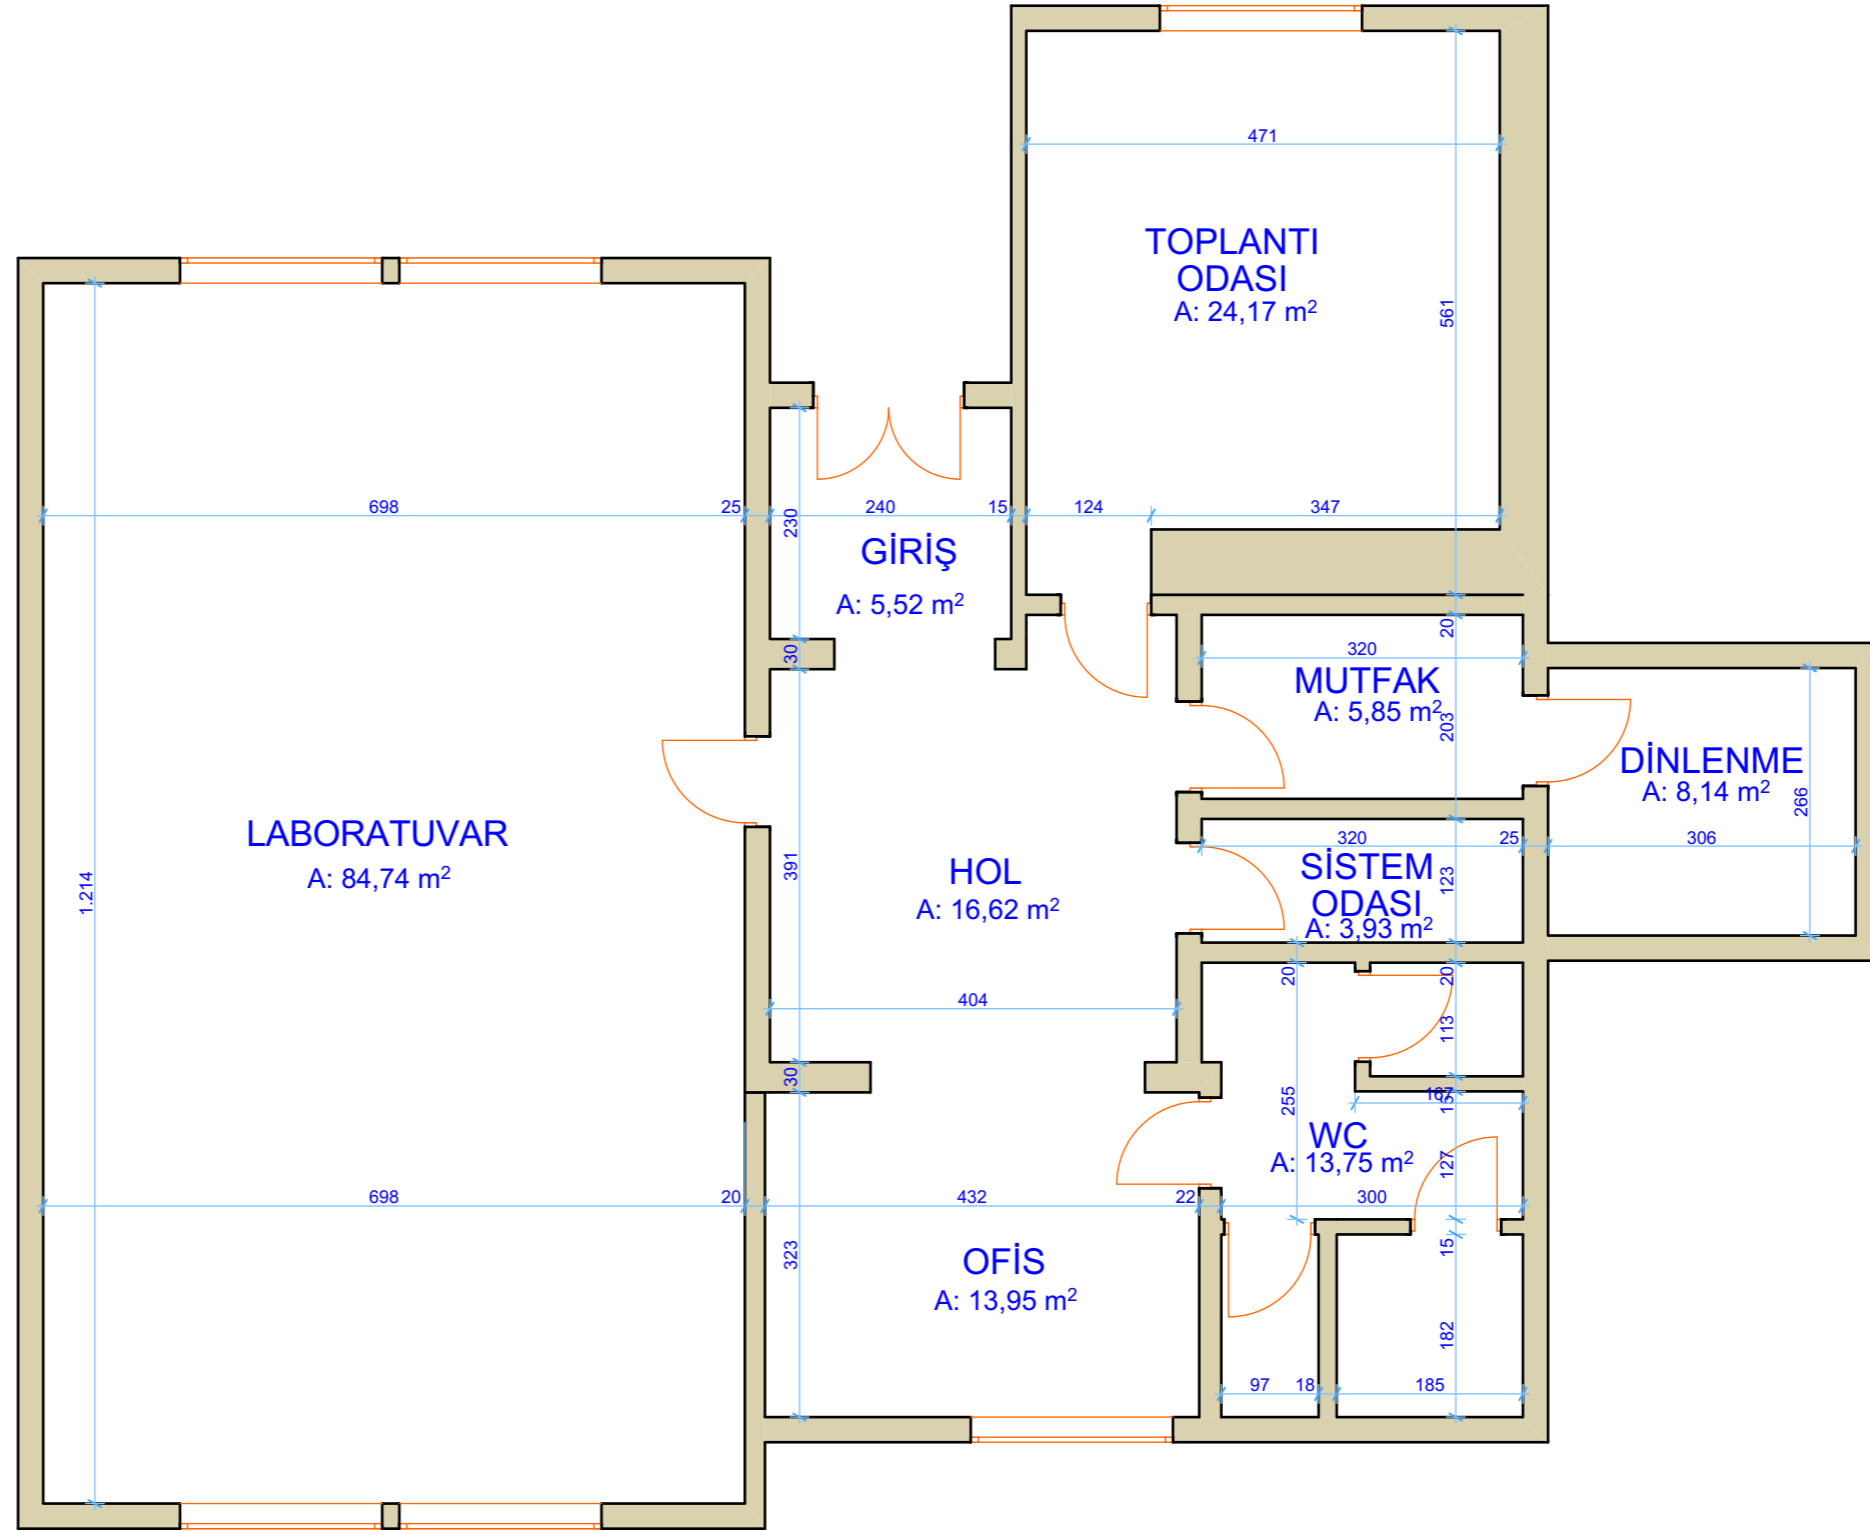

İKN
2018/295315

EÜ TEKSTİL MÜHENDİSLİĞİ PLM BİNASI
ZEMİN KAT PLANI

ALAN : 212,59 m²

