


MEK-SIS PROJESİ KAPSAMINDA  
EGE ÜNİVERSİTESİ BİNALARININ MİMARİ TASLAK KAT PLANLARININ HAZIRLANMASI İŞİ

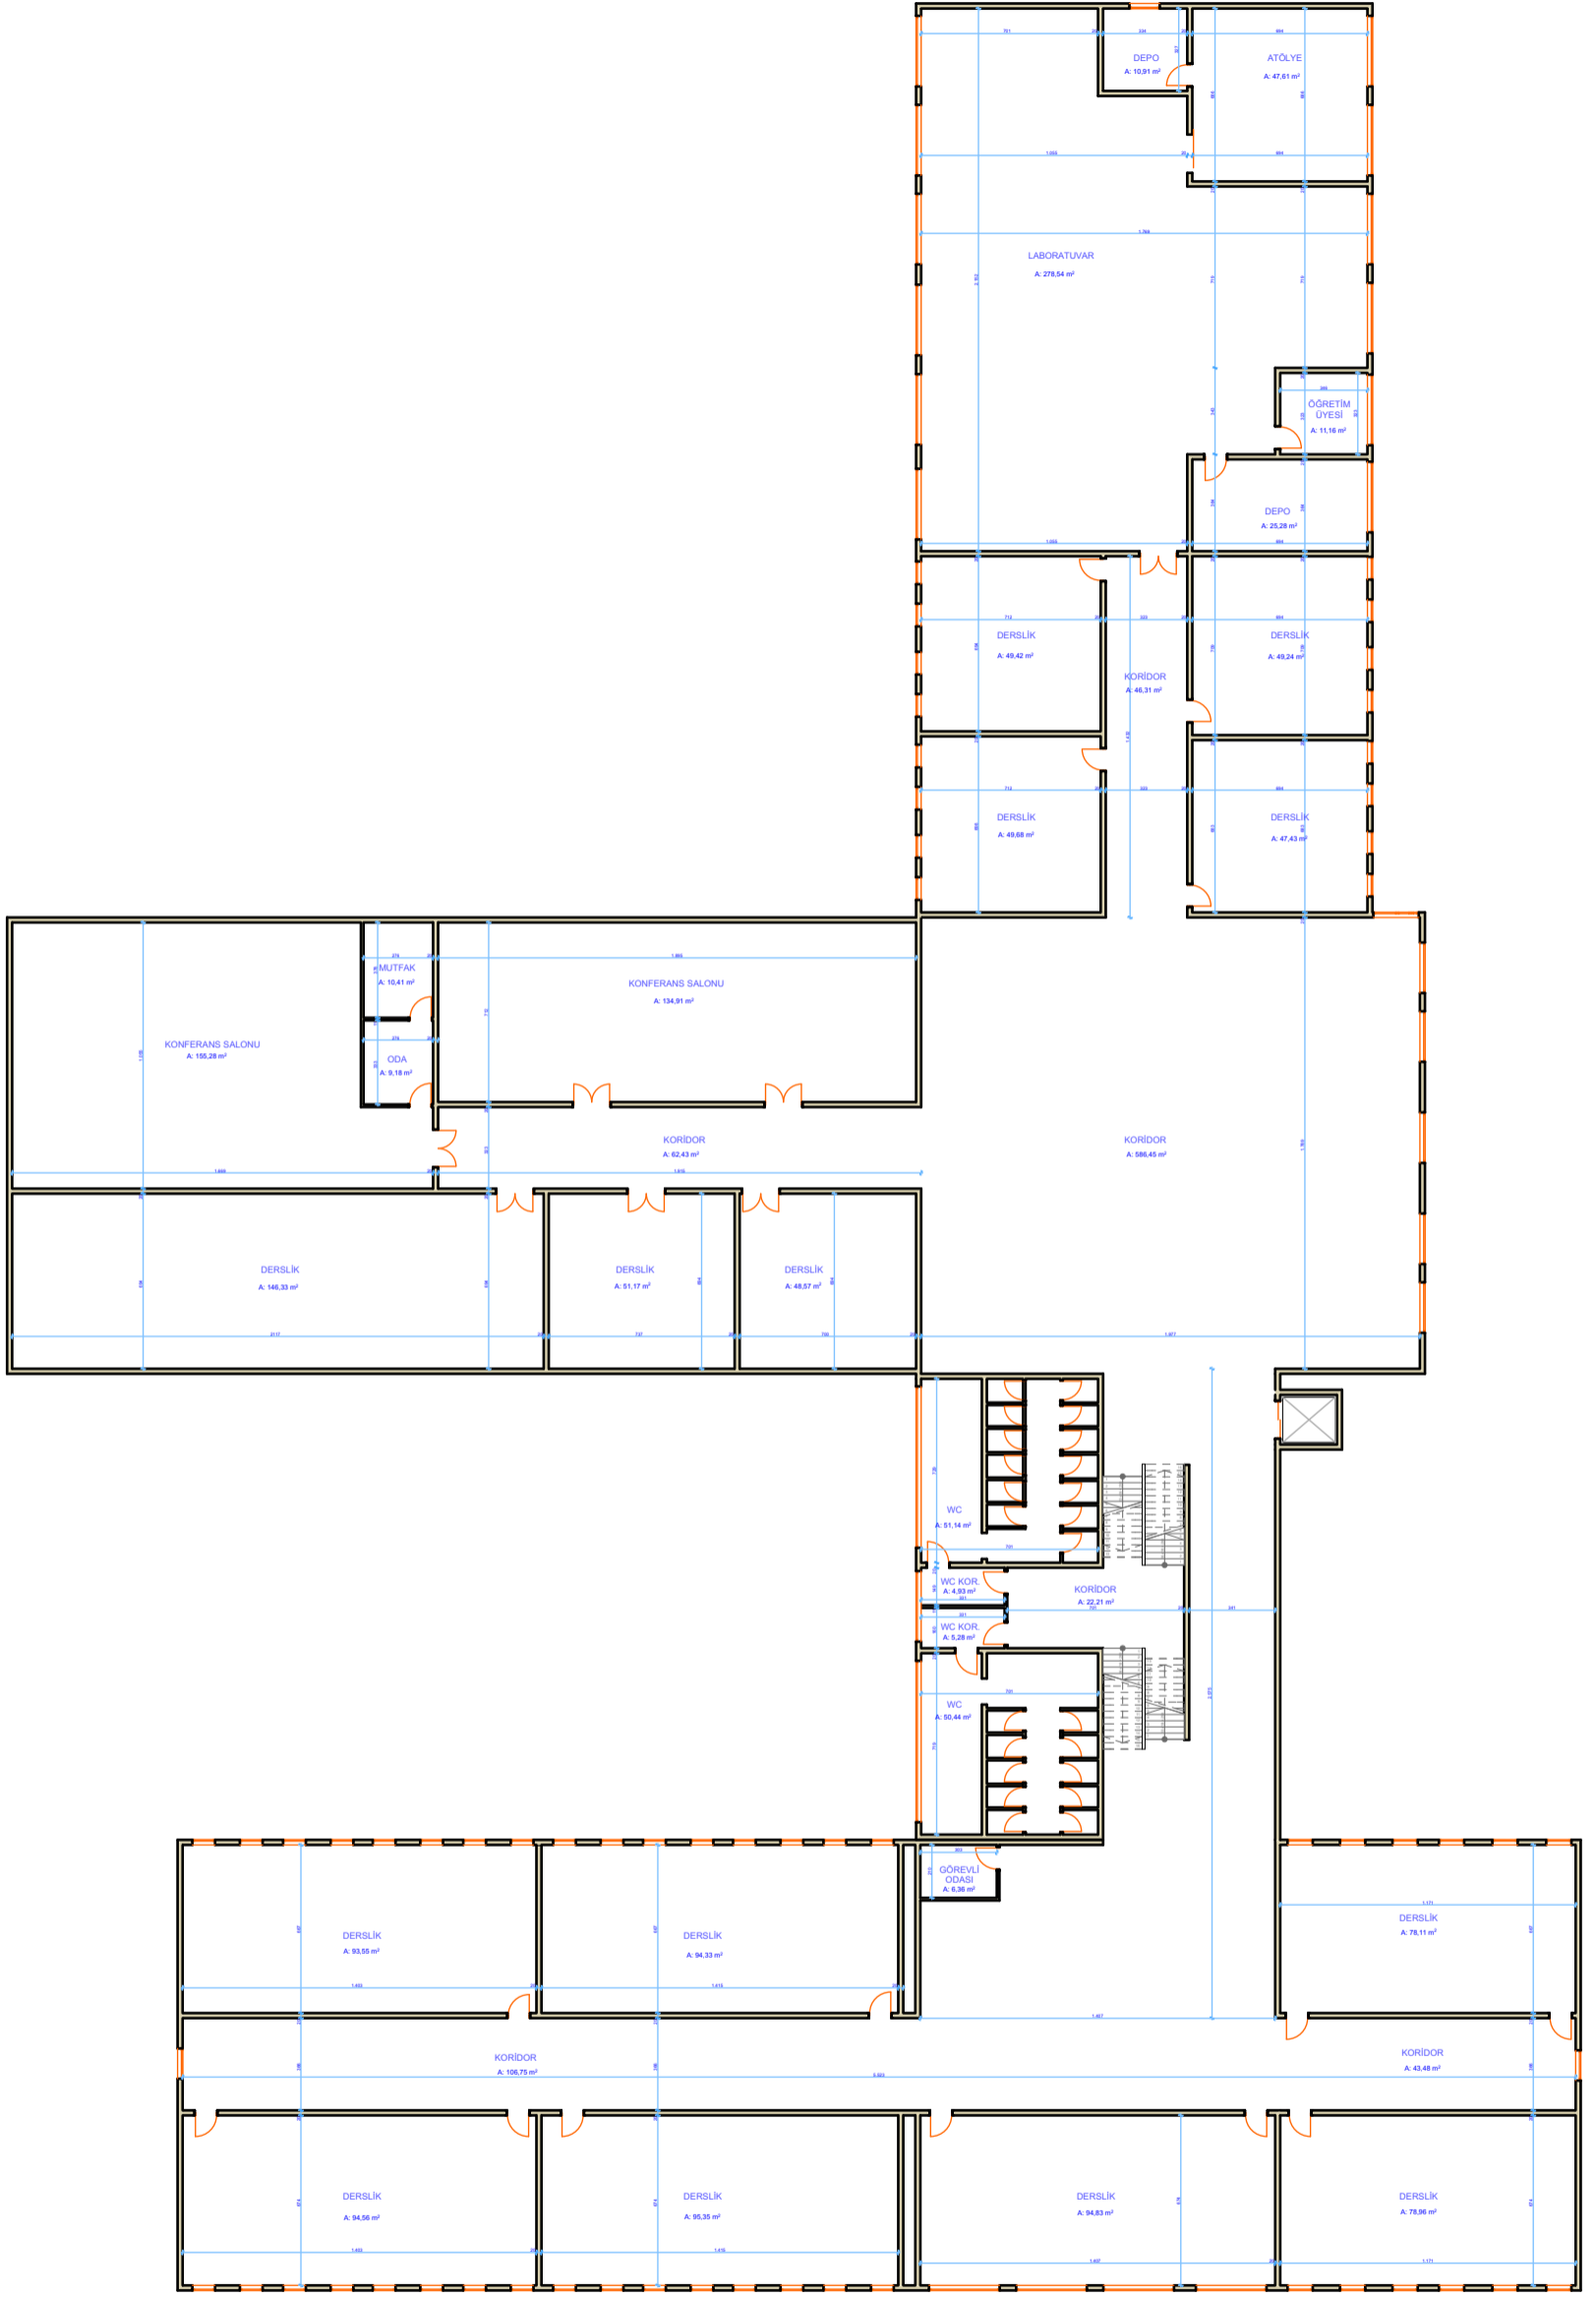

İKN  
2018/295315

EÜ MYO  
E-F BLOK 1. KAT PLANI

ALAN : 2940,00 m<sup>2</sup>

