


MEK-SİS PROJESİ KAPSAMINDA
EGE ÜNİVERSİTESİ BİNALARININ MİMARİ TASLAK KAT PLANLARININ HAZIRLANMASI İŞİ

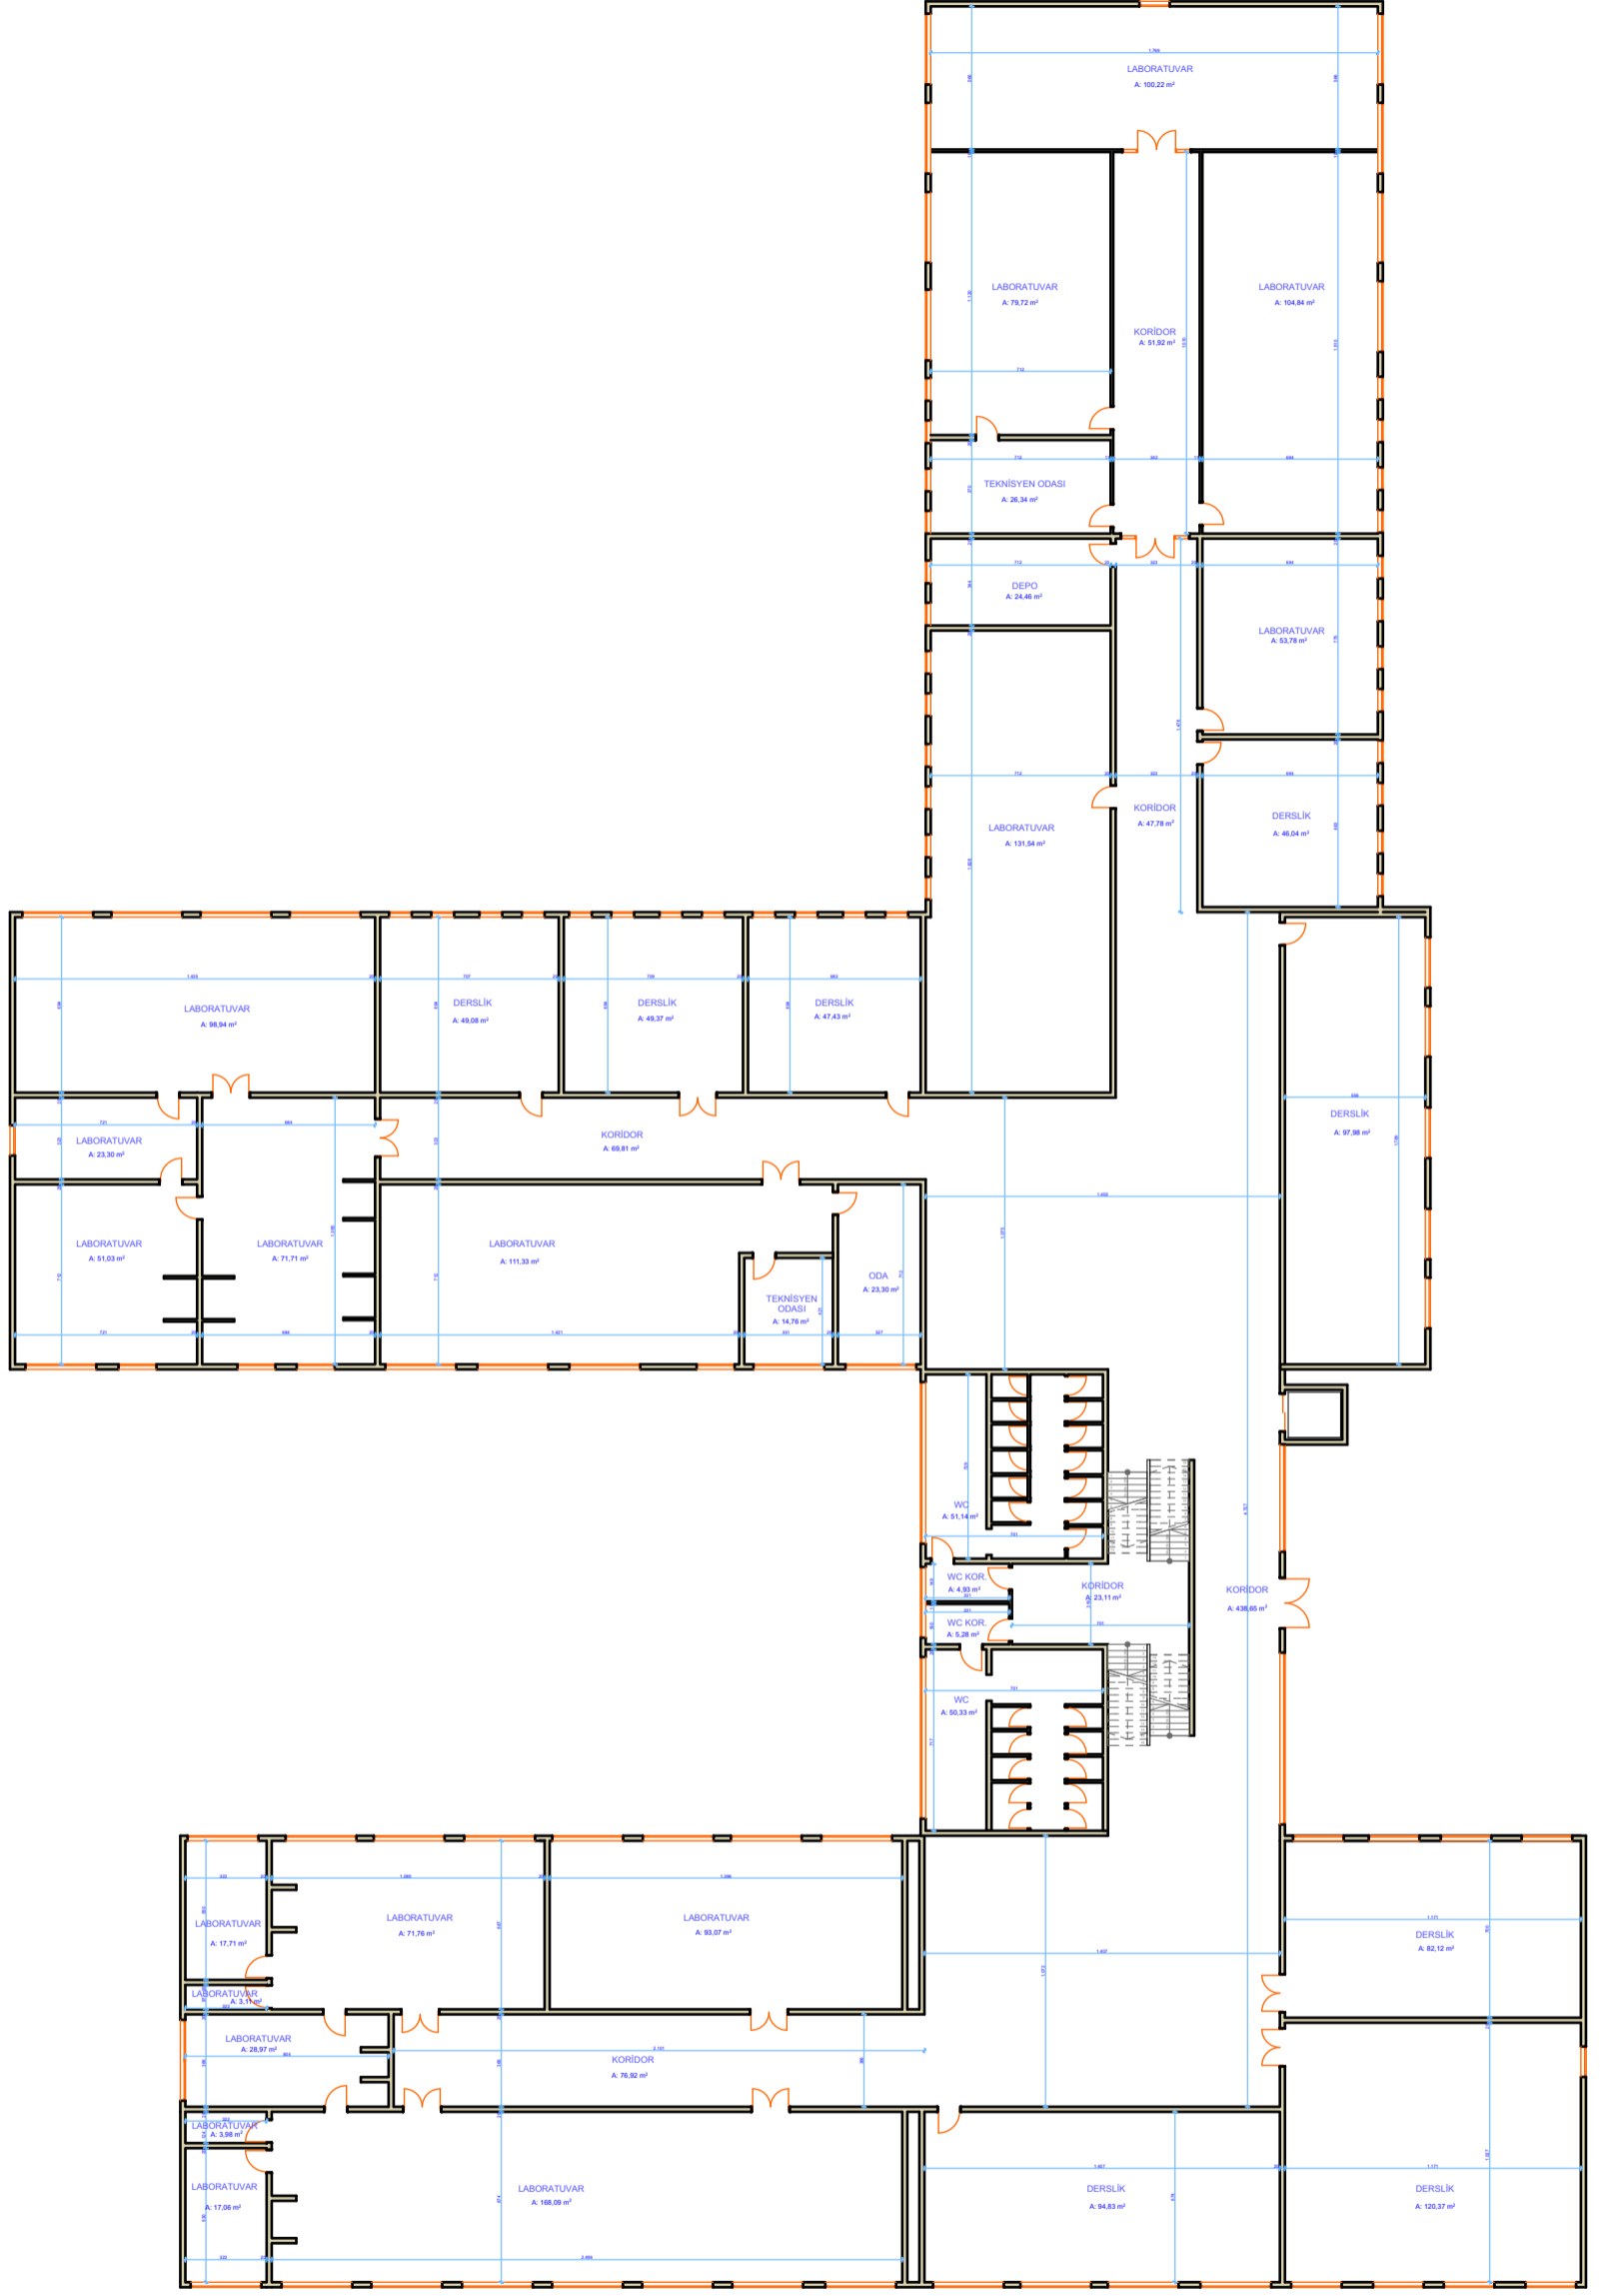

İKN
2018/295315

EÜ MYO
E-F BLOK 2. KAT PLANI

ALAN : 2935,84 m²

