


MEK-SIS PROJESİ KAPSAMINDA
EGE ÜNİVERSİTESİ BİNALARININ MİMARİ TASLAK KAT PLANLARININ HAZIRLANMASI İŞİ

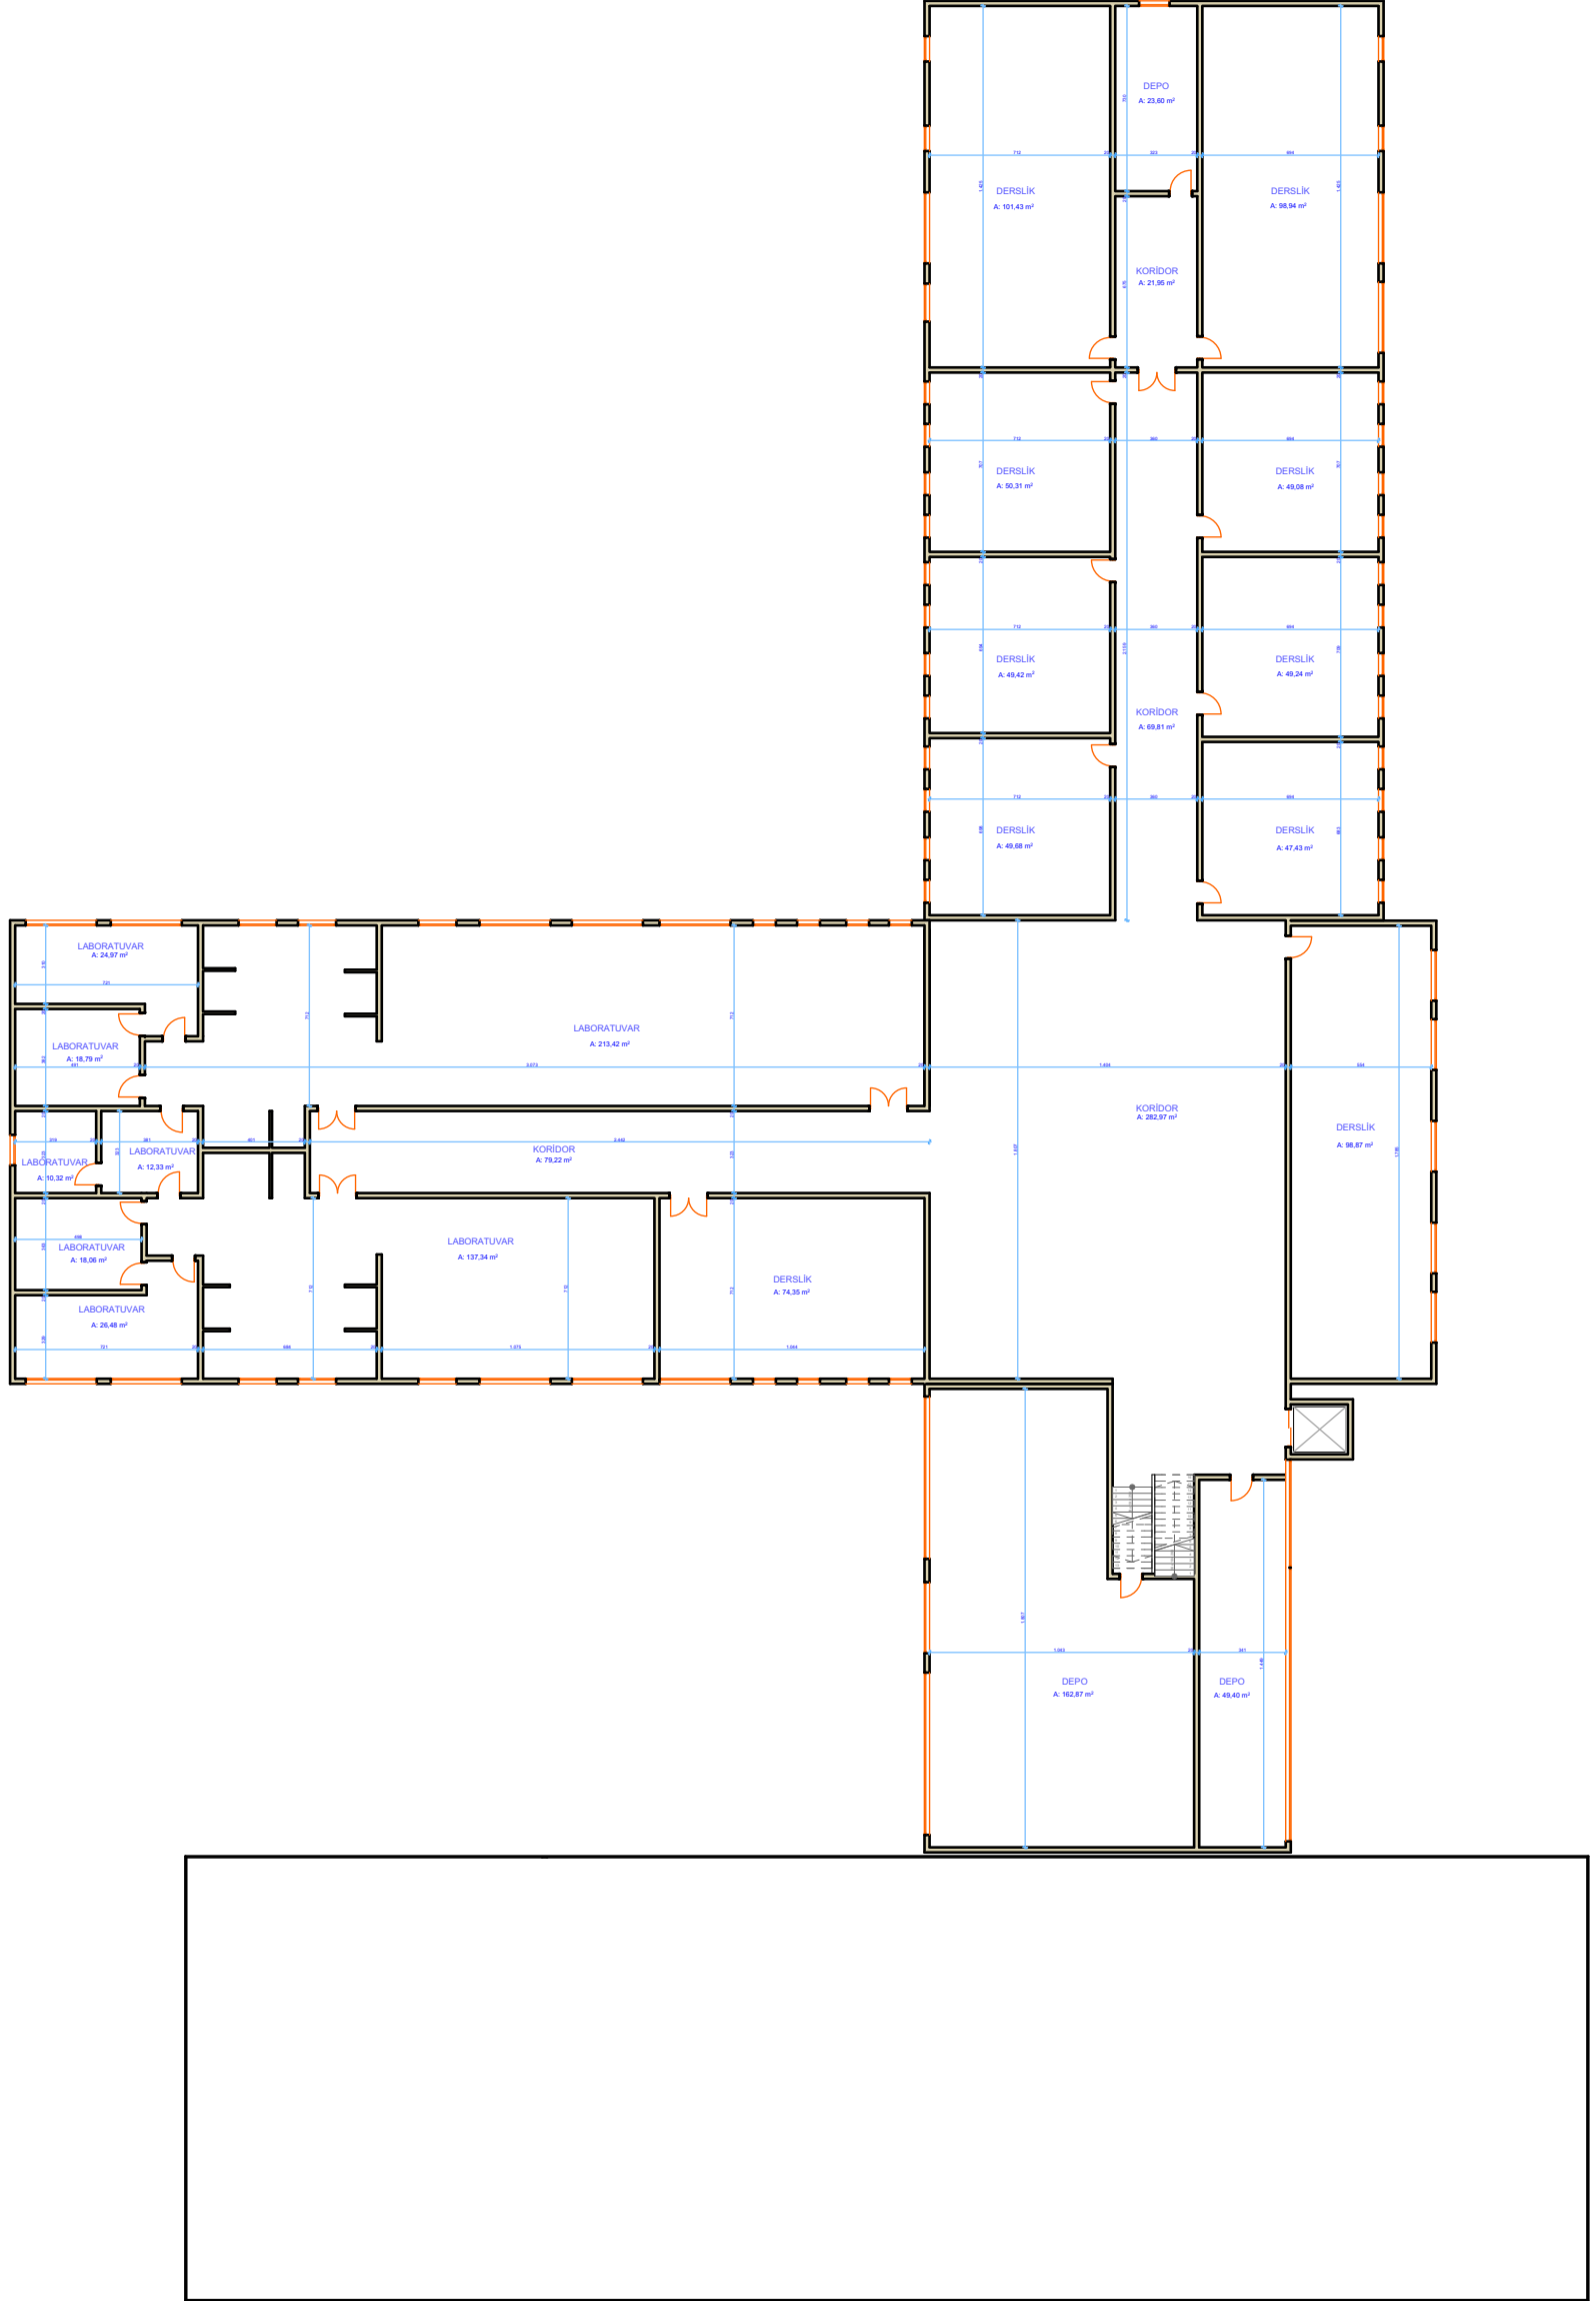

İKN
2018/295315

EÜ MYO
E-F BLOK 3. KAT PLANI

ALAN : 1955,23 m²

