


MEK-SIS PROJESİ KAPSAMINDA
EGE ÜNİVERSİTESİ BİNALARININ MİMARİ TASLAK KAT PLANLARININ HAZIRLANMASI İŞİ

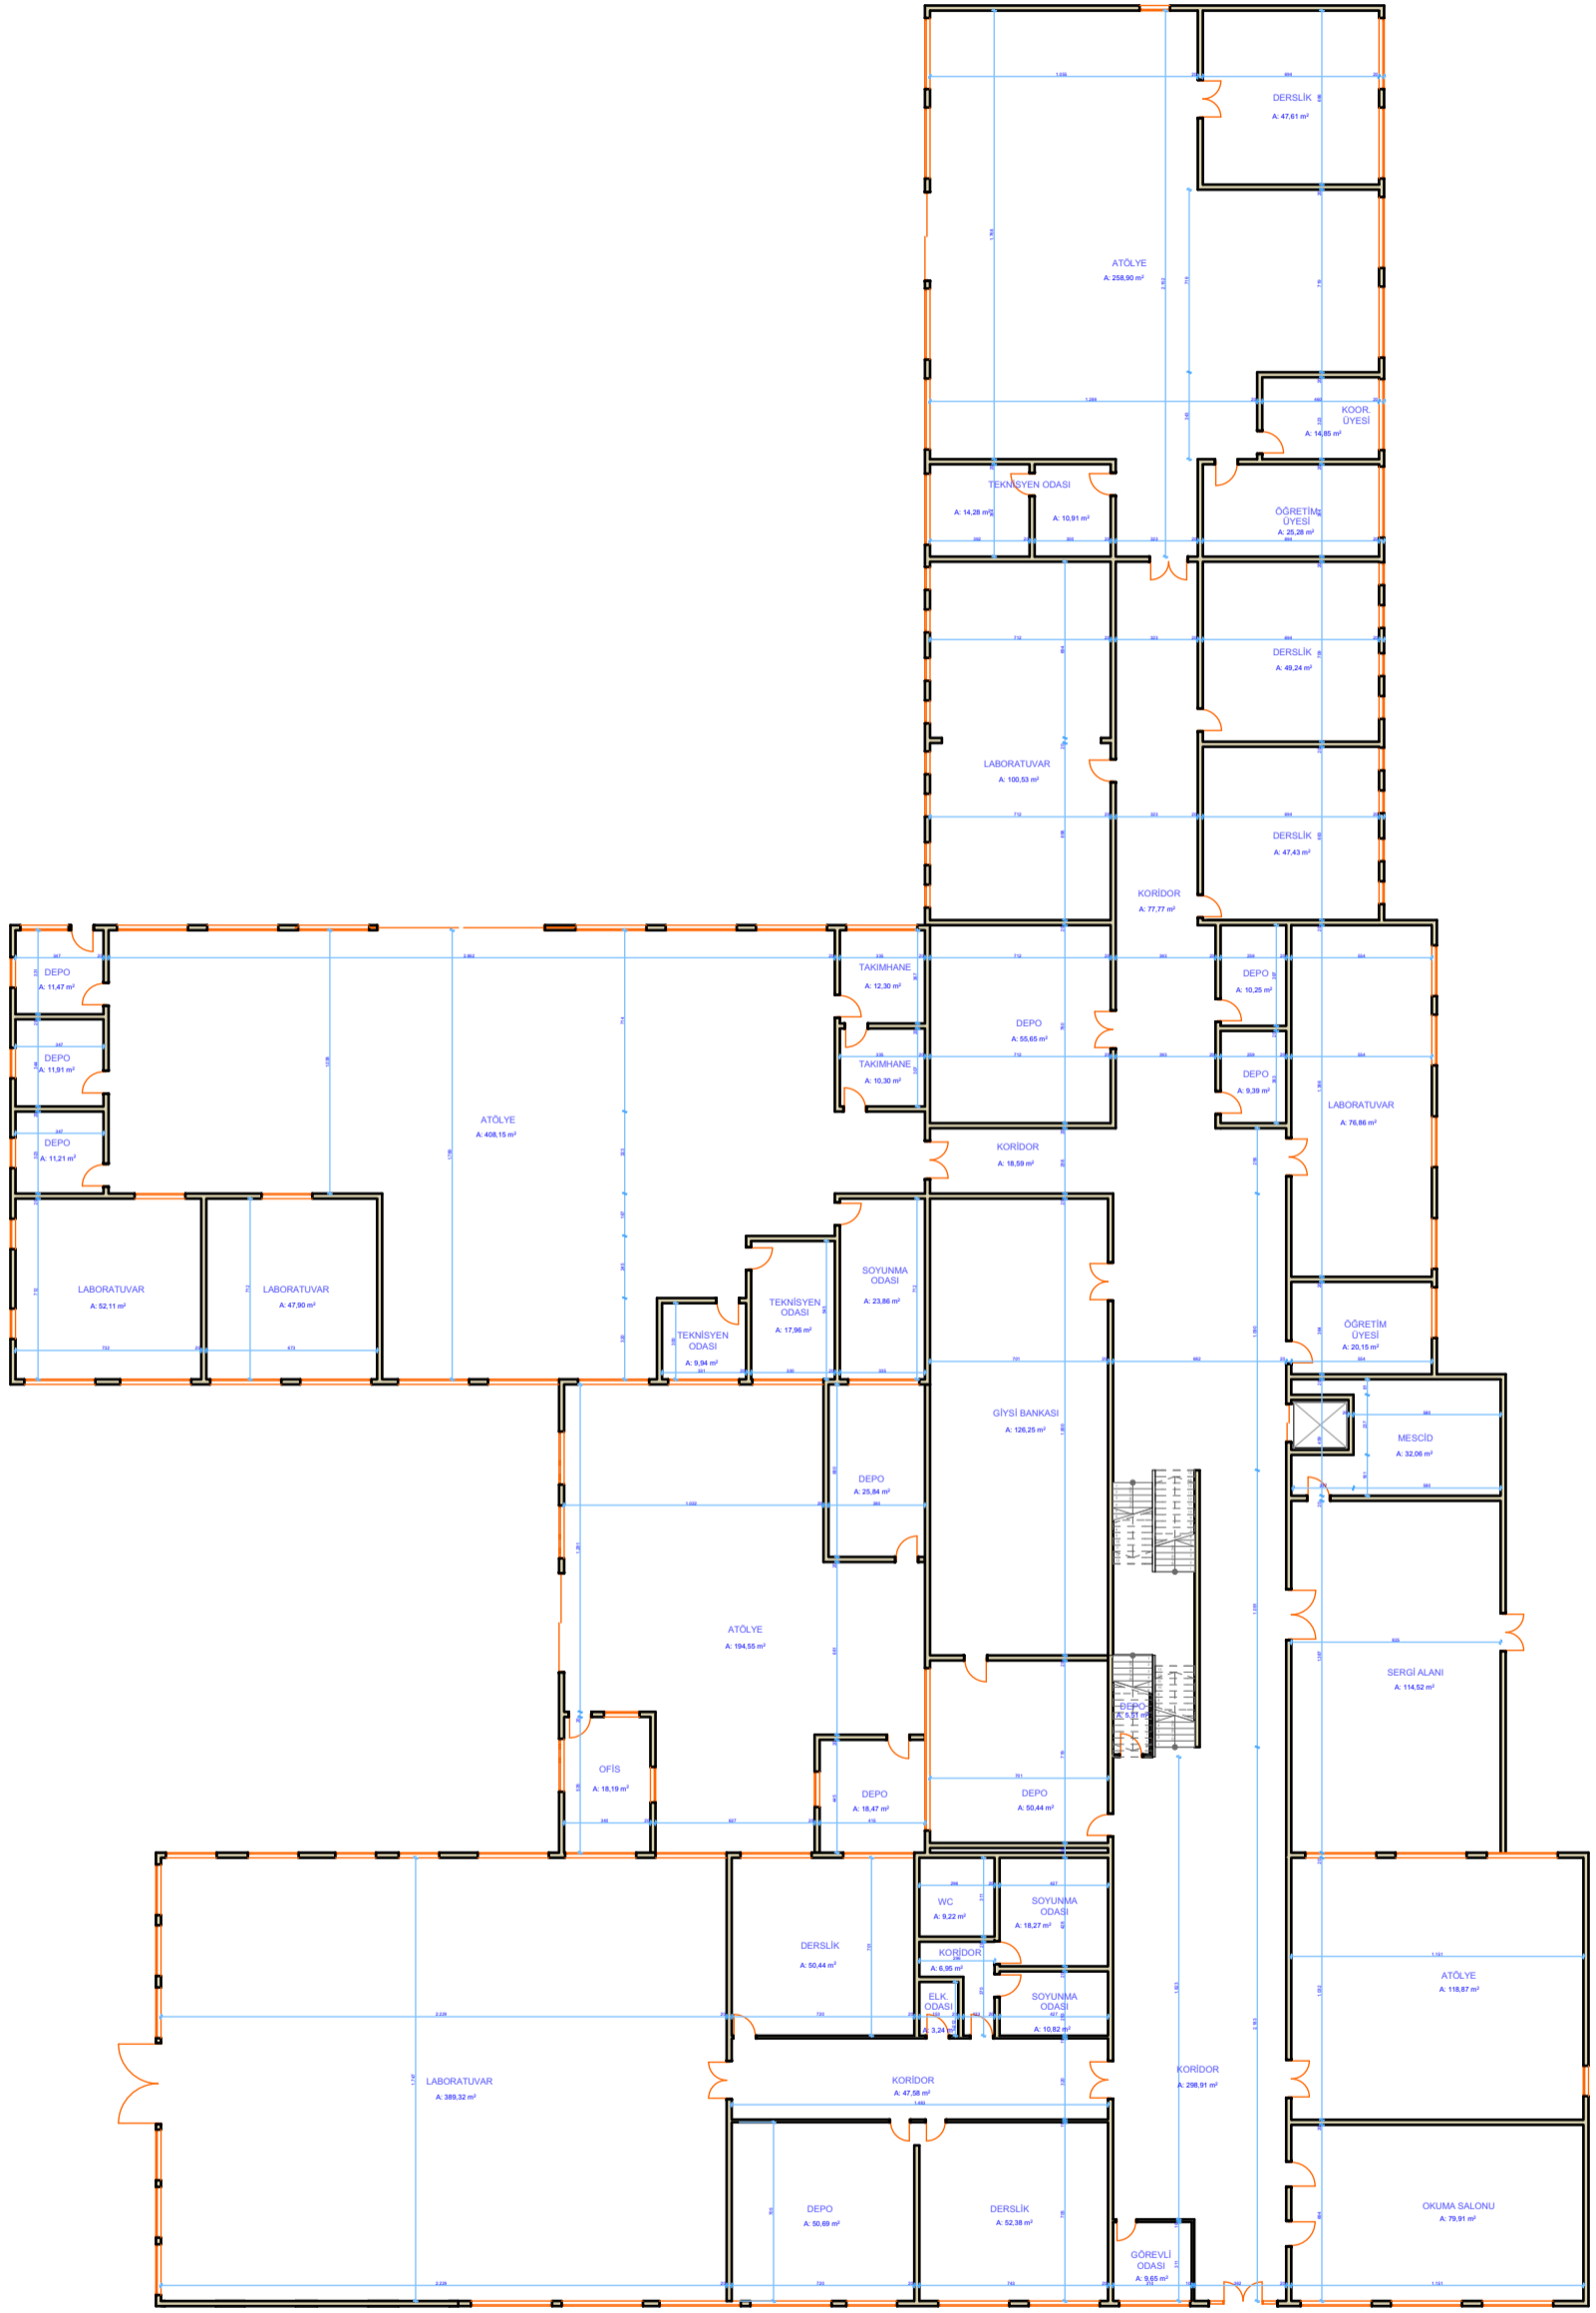

İKN
2018/295315

EÜ MYO
E-F BLOK ZEMİN KAT PLANI

ALAN : 3371,63 m²

