


MEK-SIS PROJESİ KAPSAMINDA
EGE ÜNİVERSİTESİ BİNALARININ MİMARİ TASLAK KAT PLANLARININ HAZIRLANMASI İŞİ

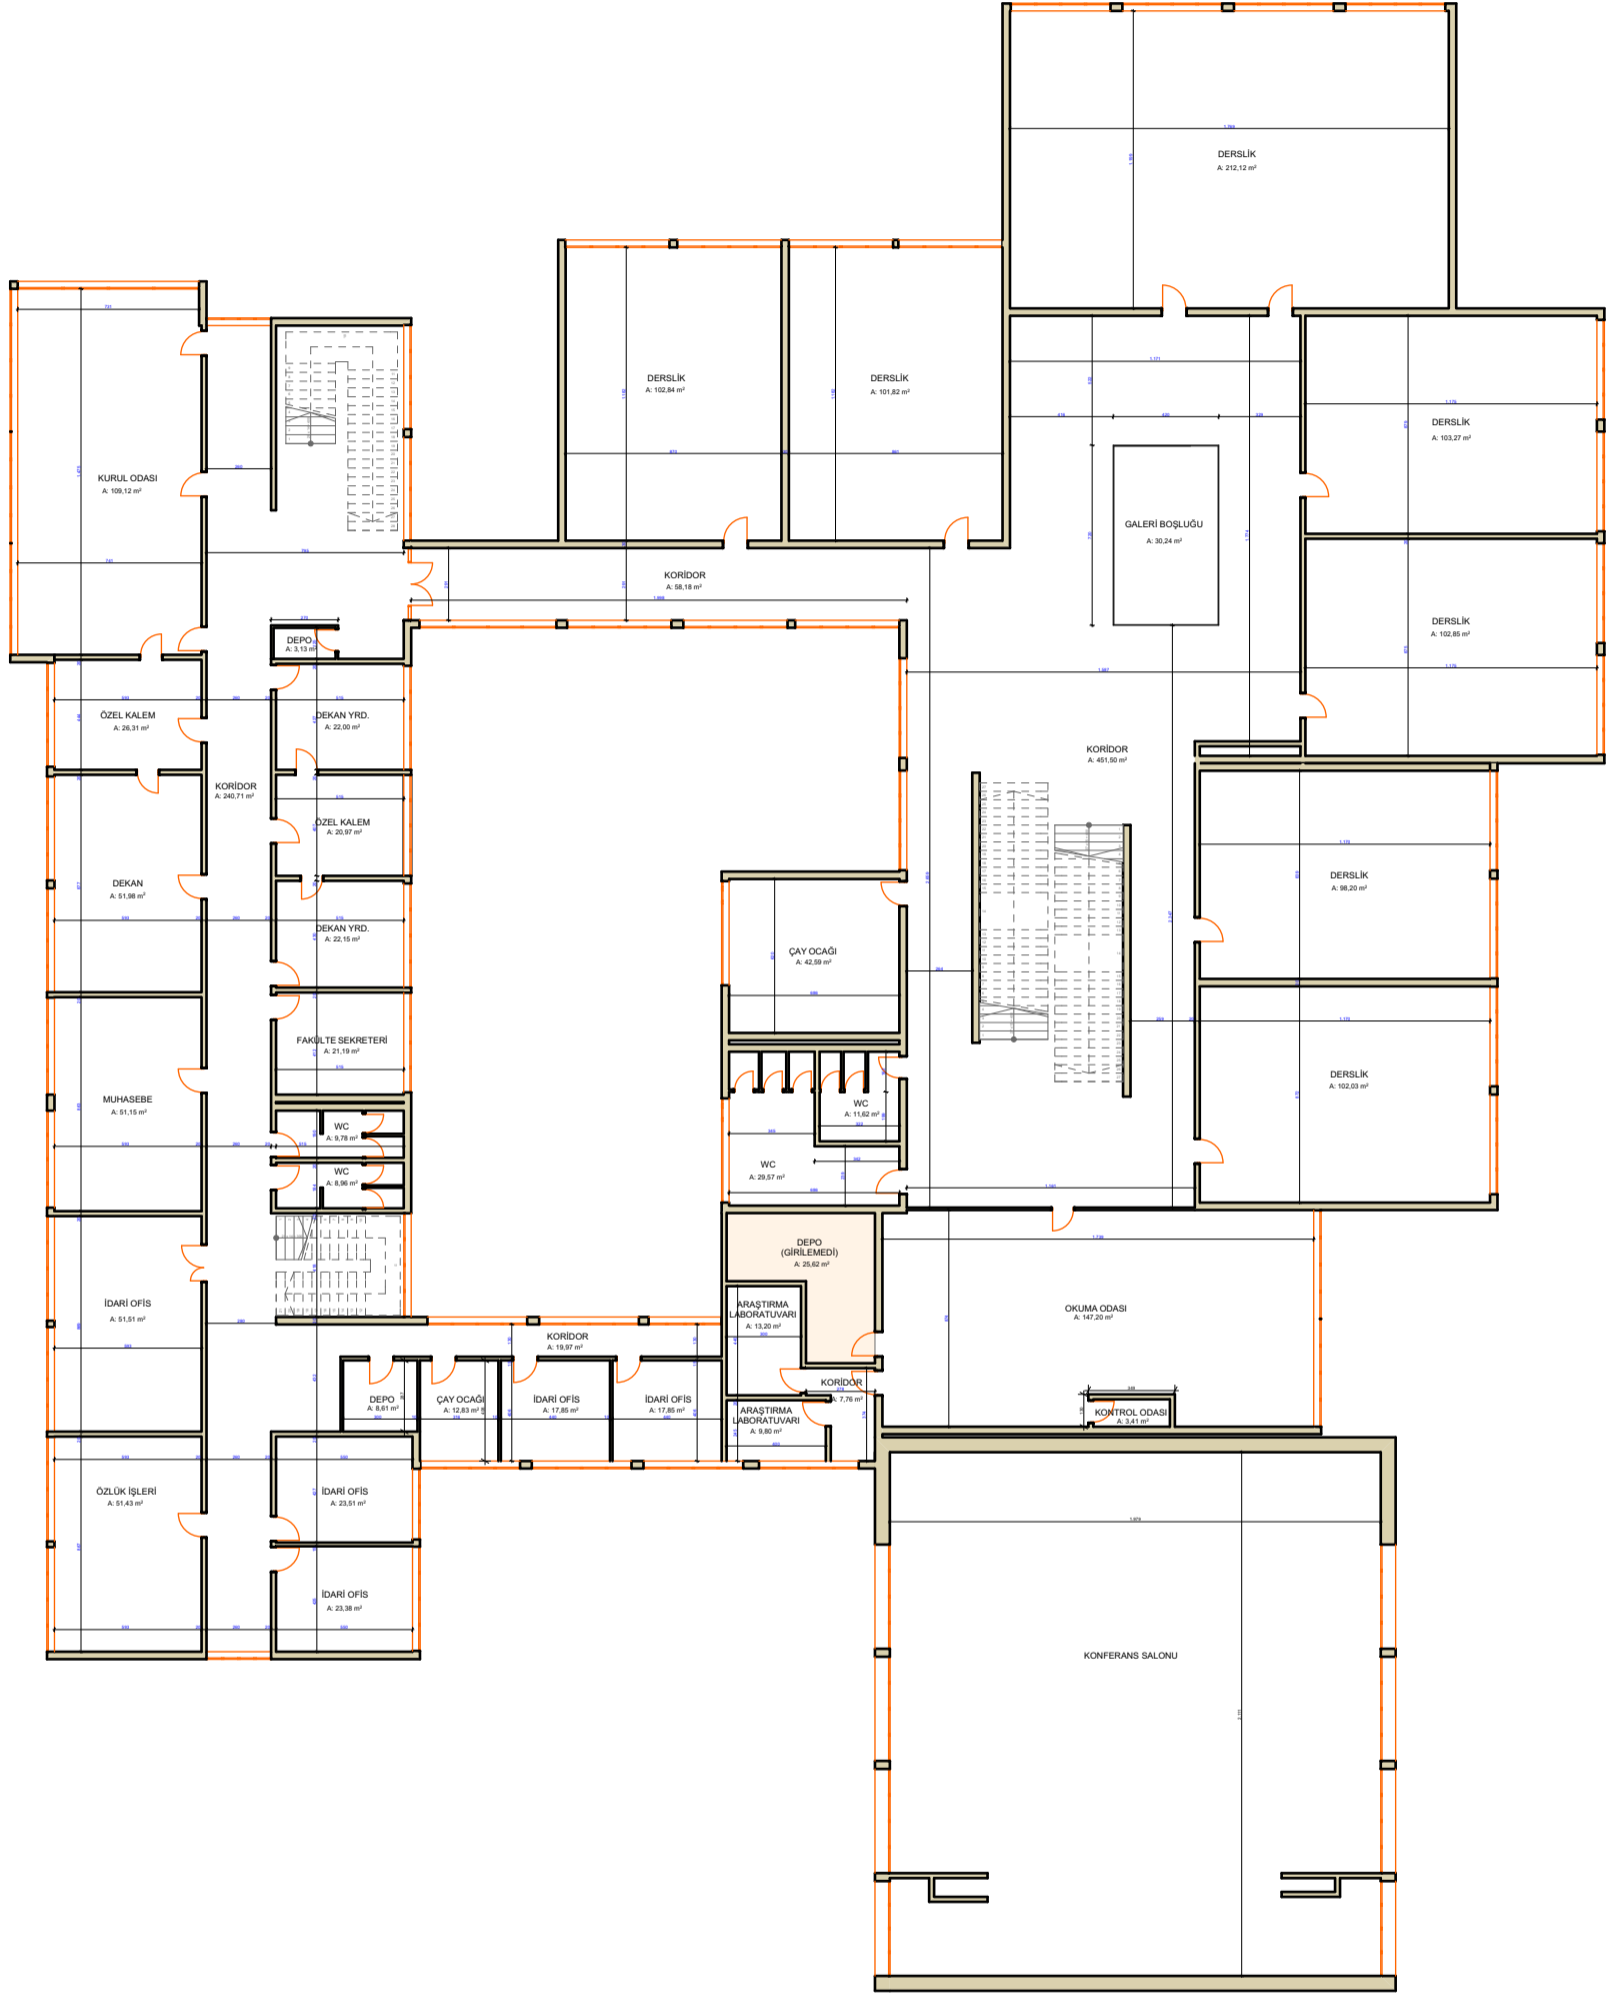

İKN
2018/295315

EÜ FEN FAKÜLTESİ A BLOK
1.KAT PLANI

ALAN : 3456,98 M2

