


MEK-SIS PROJESİ KAPSAMINDA  
EGE ÜNİVERSİTESİ BİNALARININ MİMARİ TASLAK KAT PLANLARININ HAZIRLANMASI İŞİ

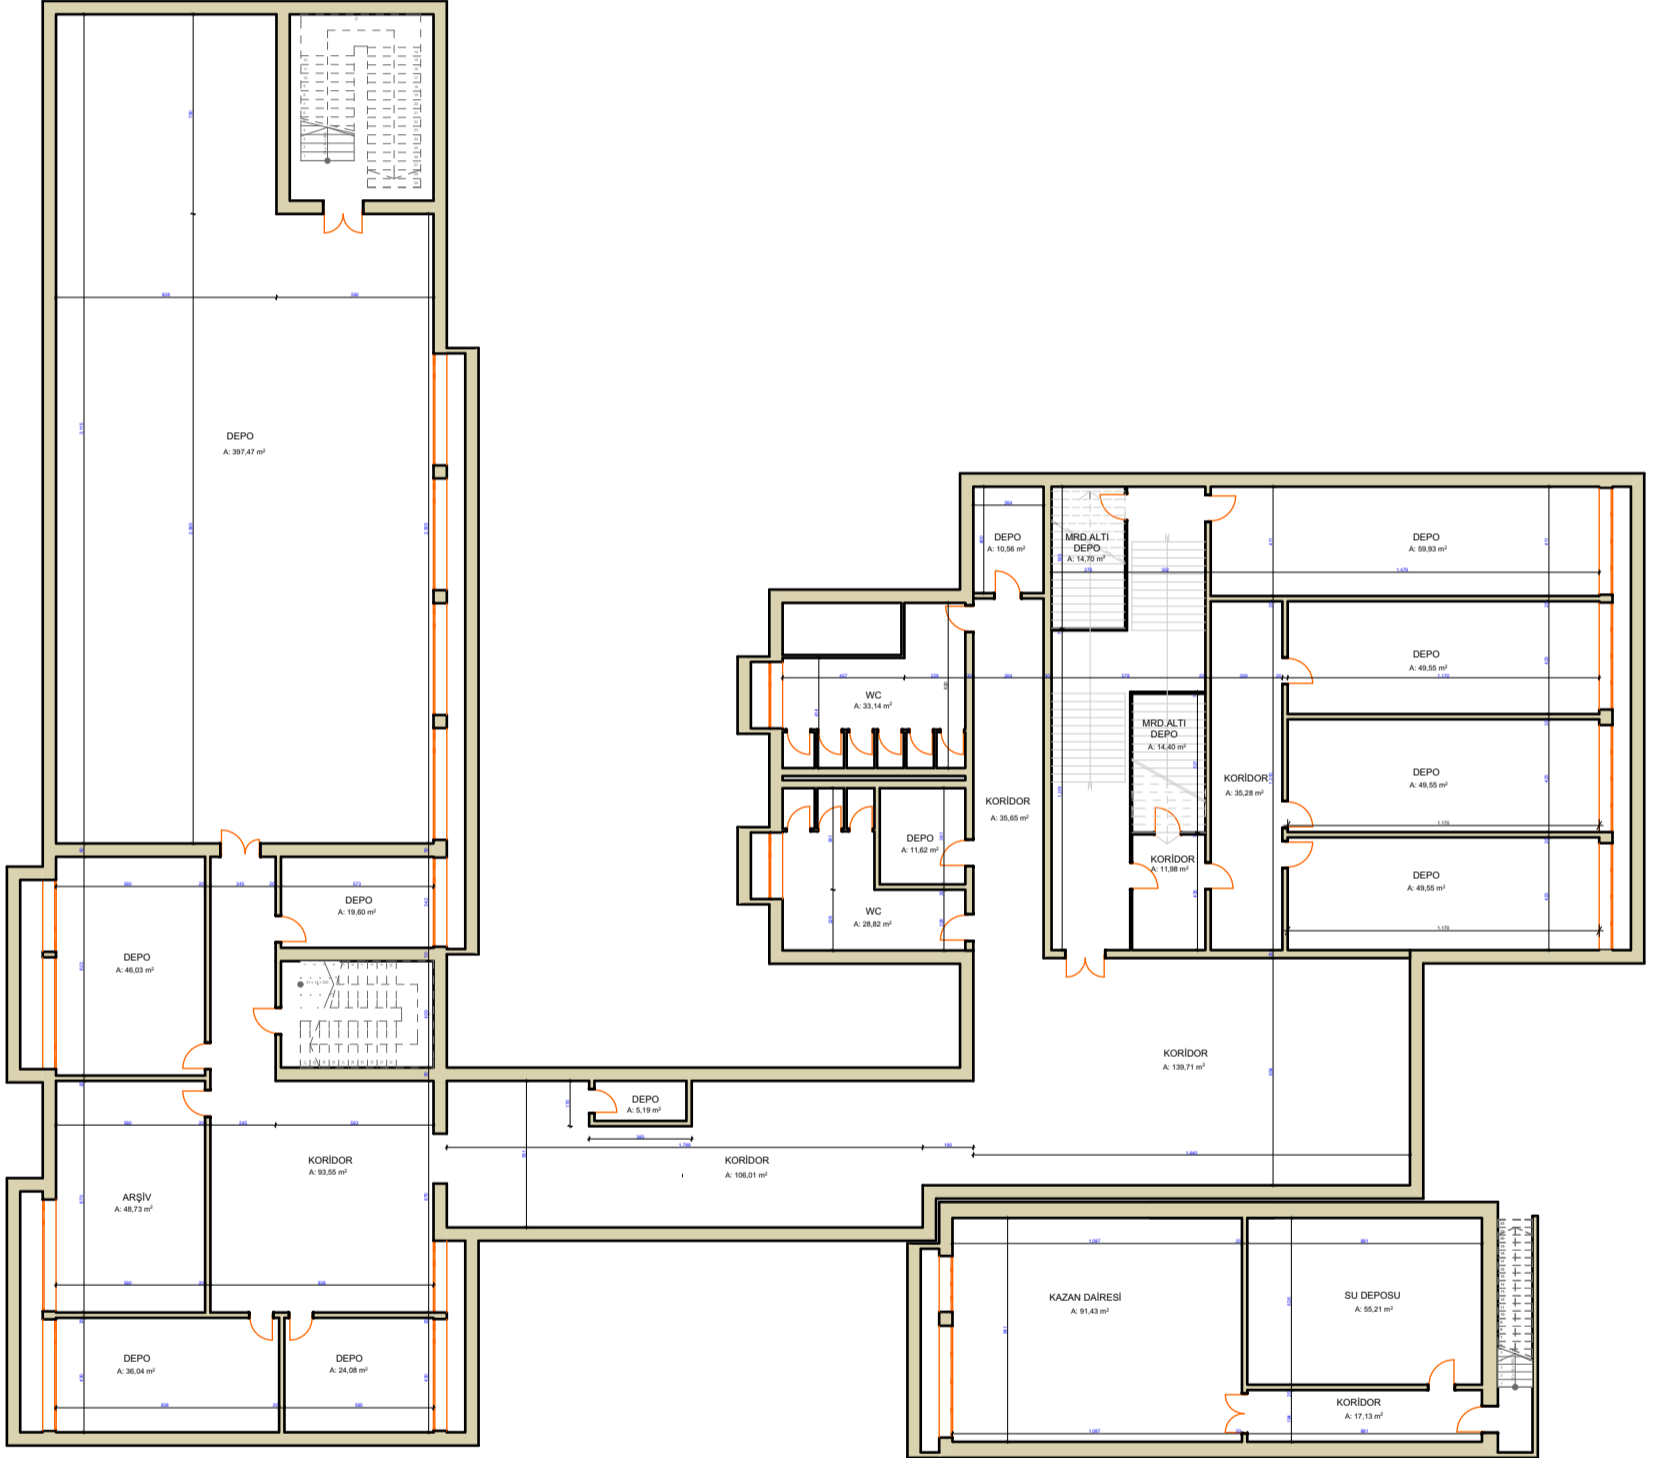

İKN  
2018/295315

EÜ FEN FAKÜLTESİ A BLOK  
BODRUM KAT PLANI

ALAN : 1870,39 M2

