


MEK-SIS PROJESİ KAPSAMINDA  
EGE ÜNİVERSİTESİ BİNALARININ MİMARİ TASLAK KAT PLANLARININ HAZIRLANMASI İŞİ

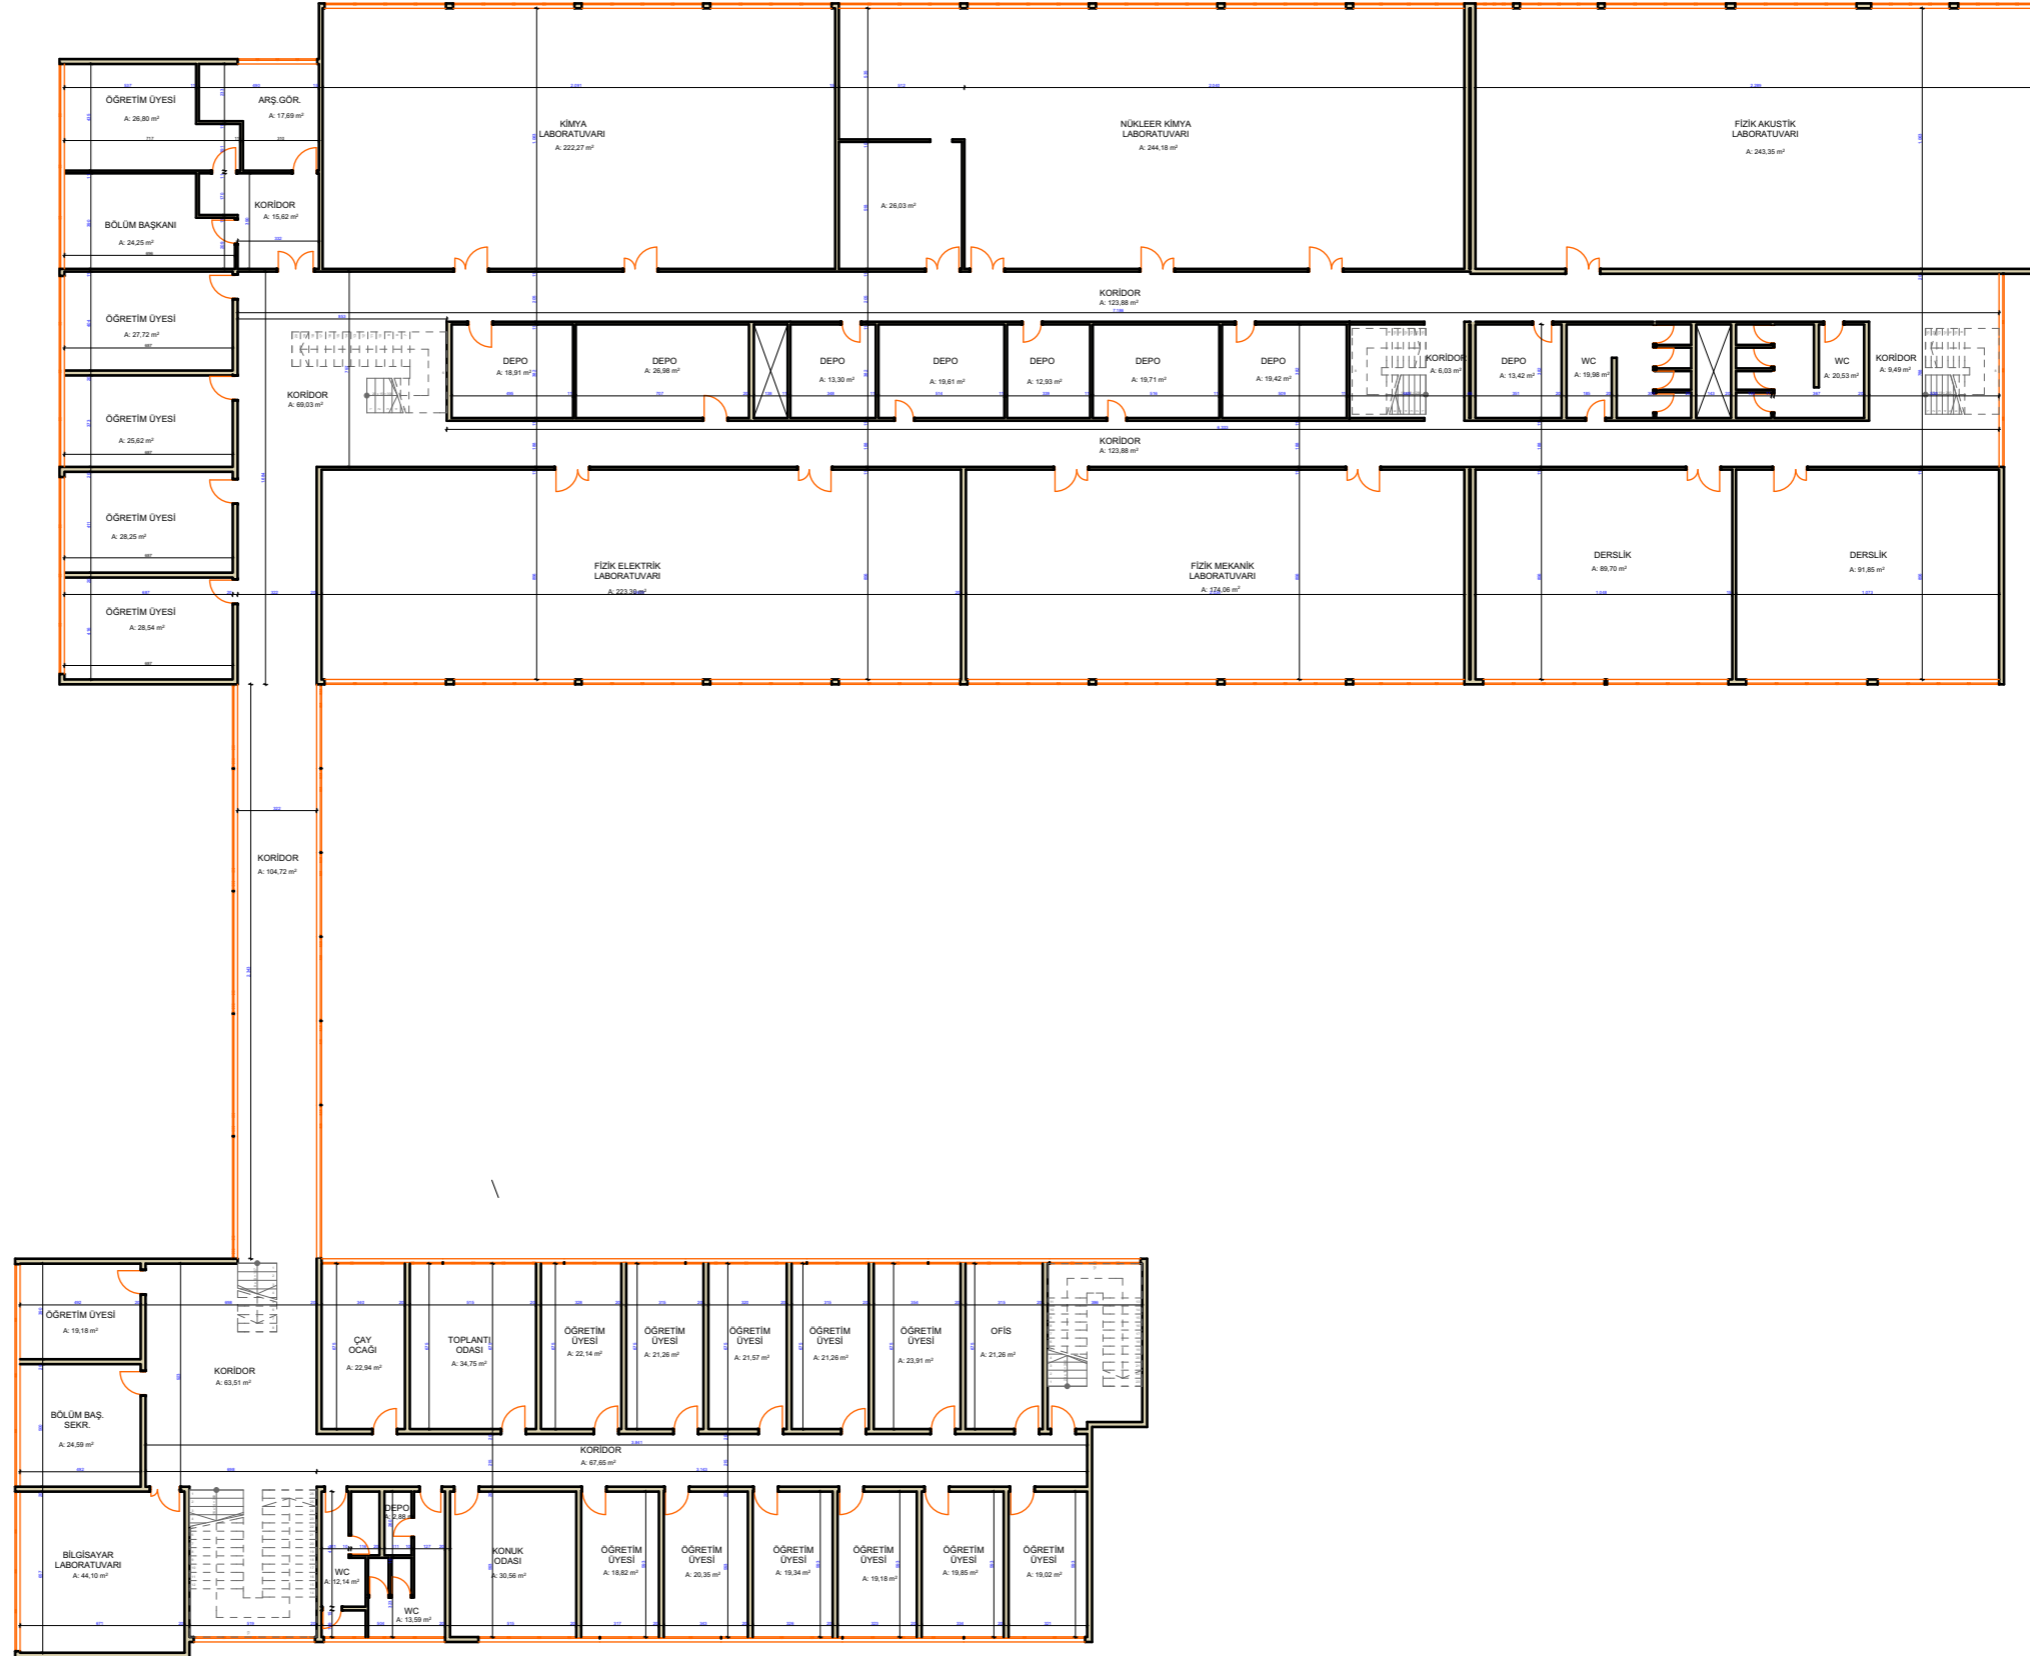

İKN  
2018/295315

EU FEN FAKÜLTESİ B BLOK  
1. KAT PLANI

ALAN : 2978,55 M2

