


FEN FAKÜLTESİ C BLOK 2. KAT PLANI

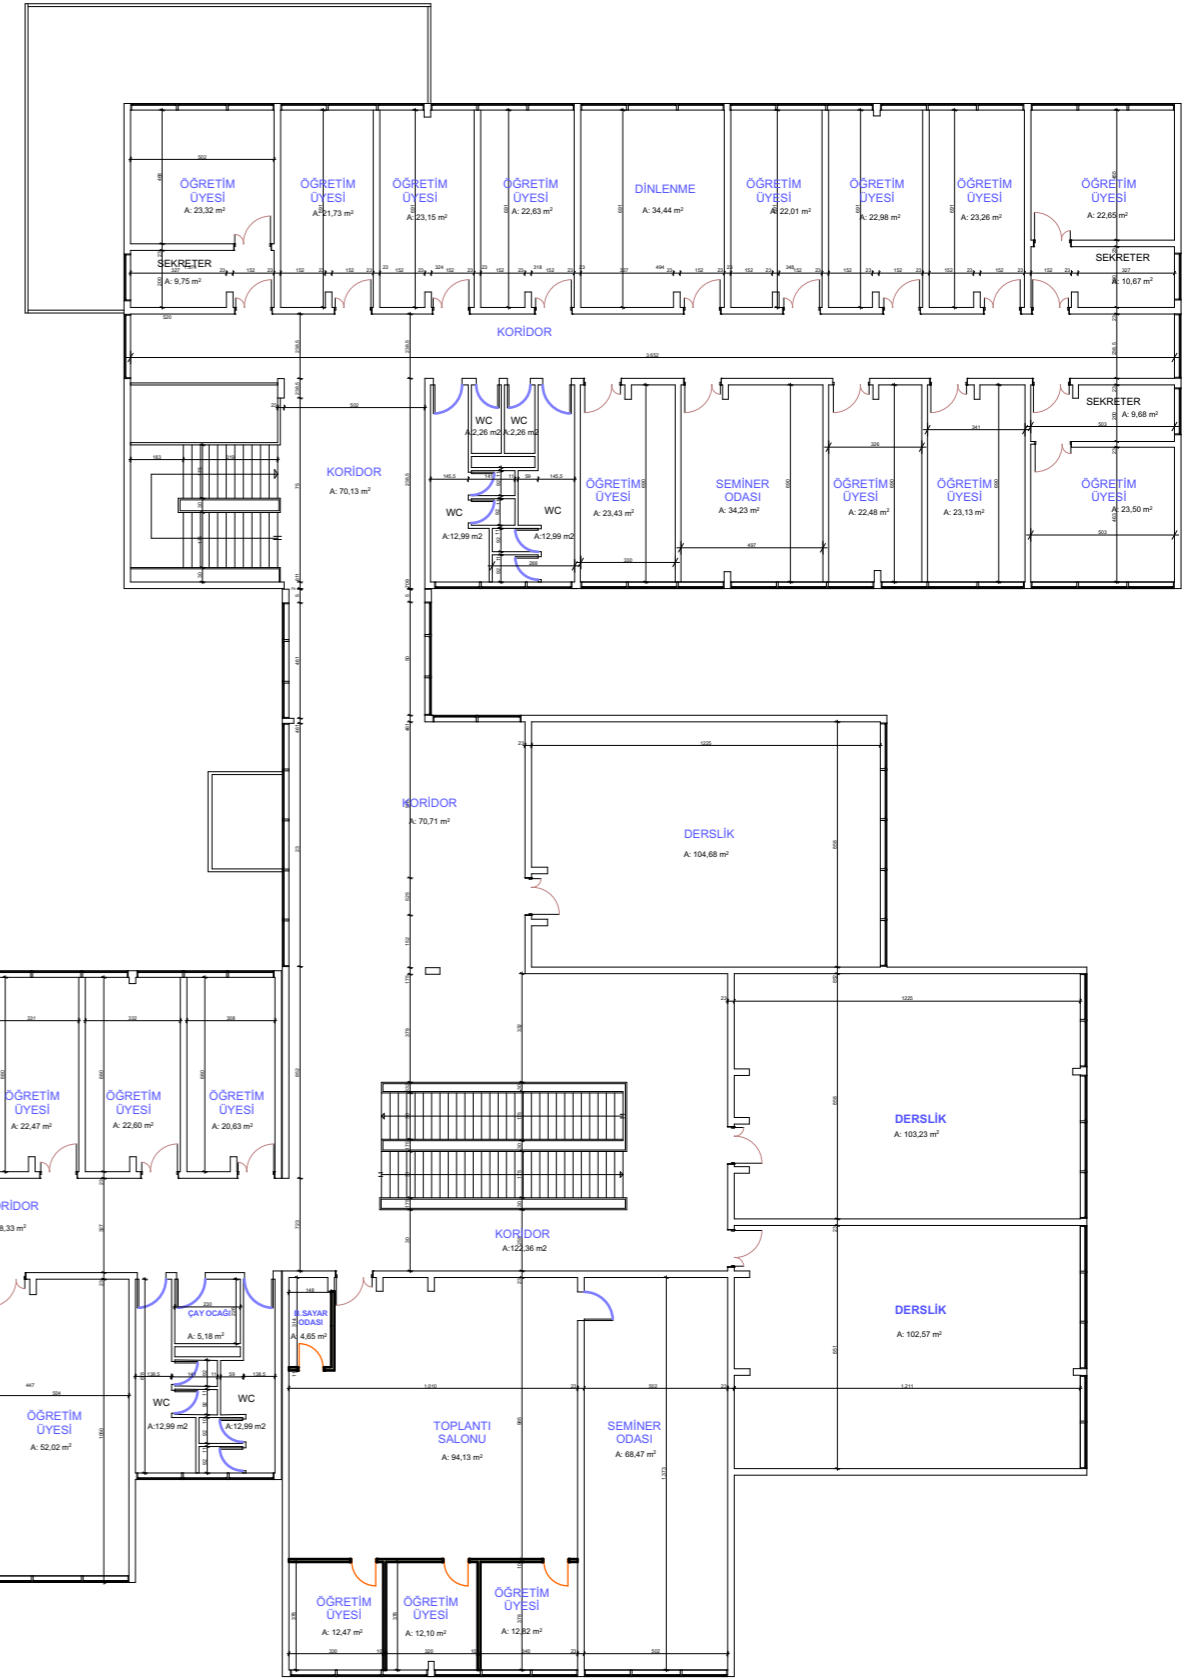

ALAN : 2066,65 + 632,74 = 2699,39 M2

