


FEN FAK.D BLOK TESİSAT BODRUMU PLANI

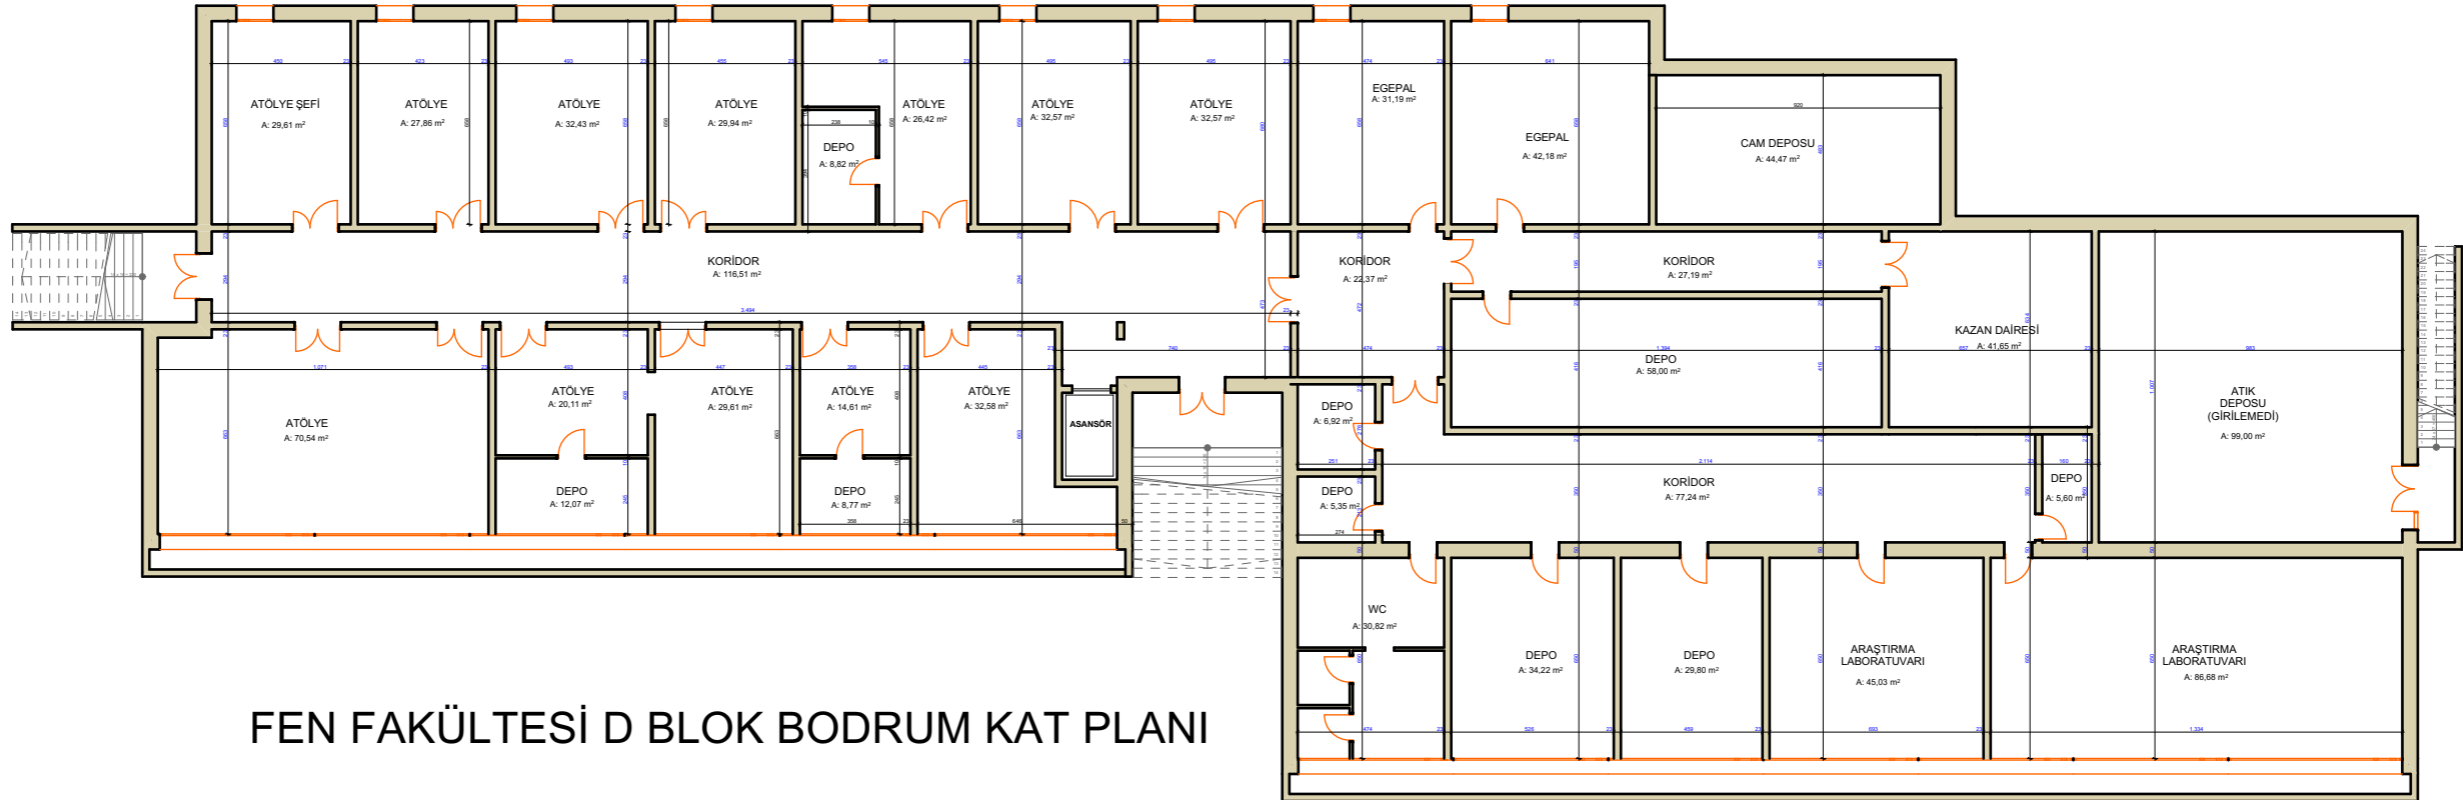

FEN FAKÜLTESİ D BLOK BODRUM KAT PLANI

