


MEK-SIS PROJESİ KAPSAMINDA
EGE ÜNİVERSİTESİ BİNALARININ MİMARİ TASLAK KAT PLANLARININ HAZIRLANMASI İŞİ

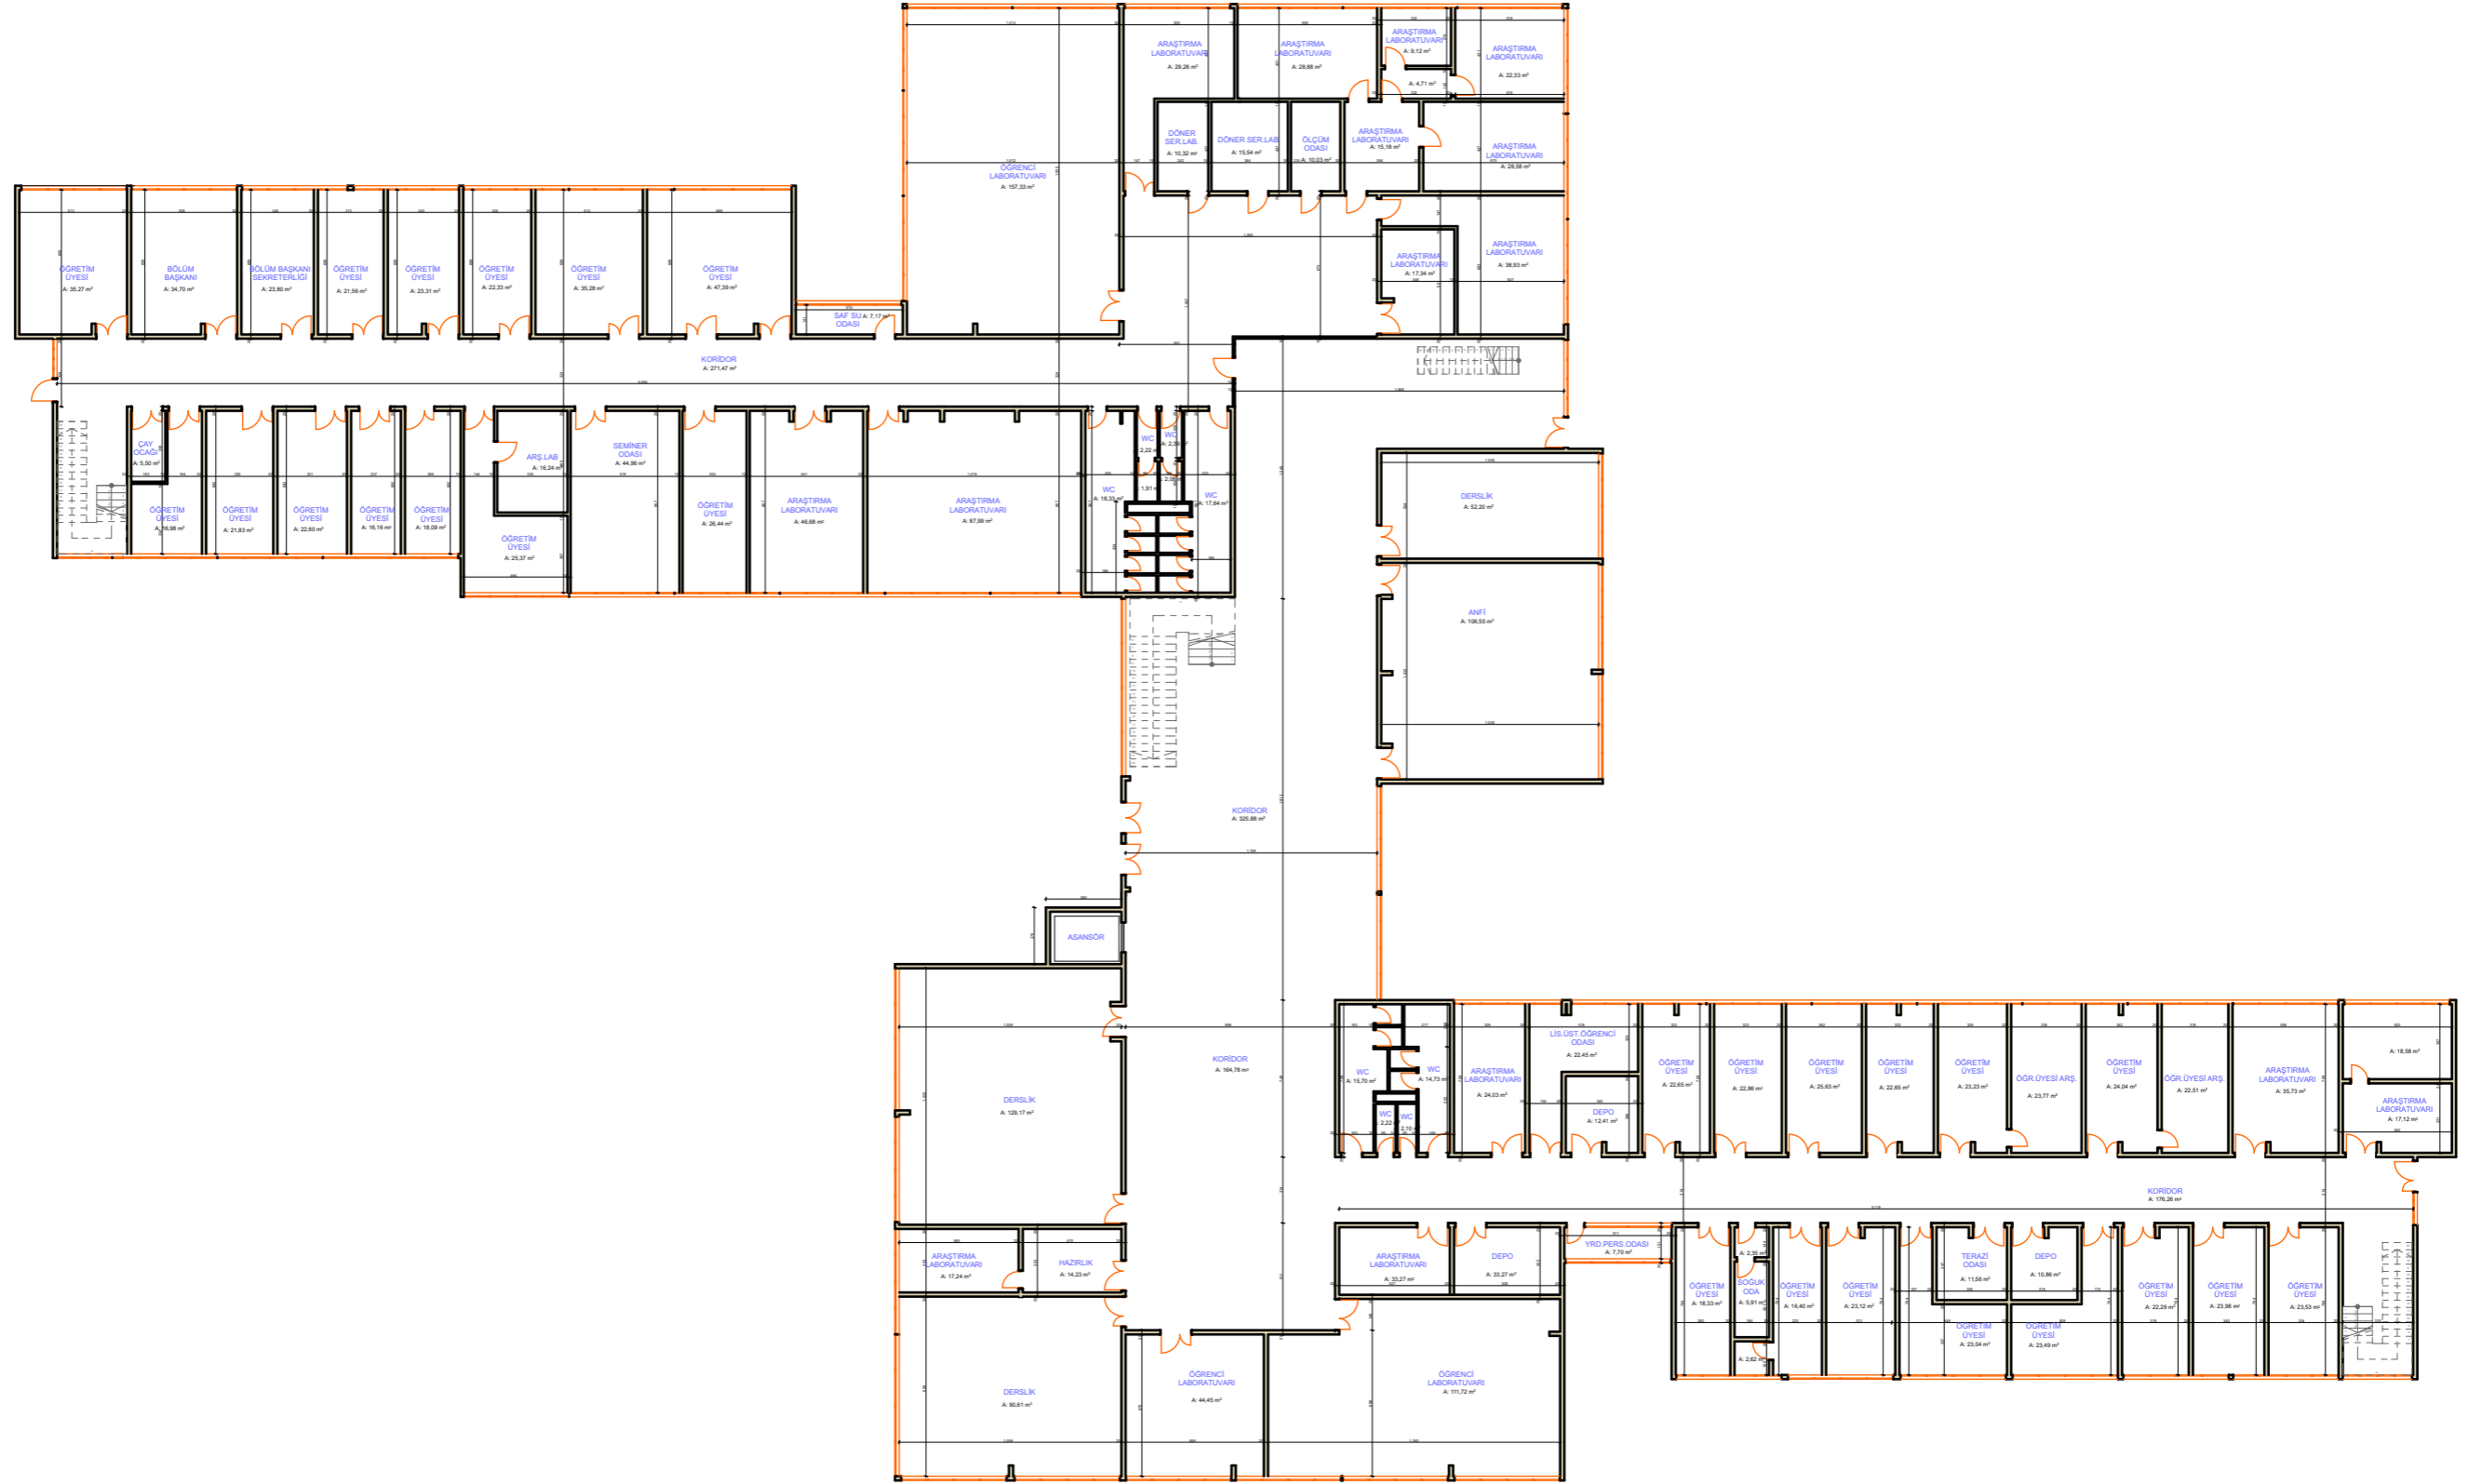

İKN
2018/295315

EÜ FEN FAKÜLTESİ E BLOK
ZEMİN KAT PLANI

ALAN : 3475,02 M2

