


MEK-SIS PROJESİ KAPSAMINDA  
EGE ÜNİVERSİTESİ BİNALARININ MİMARİ TASLAK KAT PLANLARININ HAZIRLANMASI İŞİ

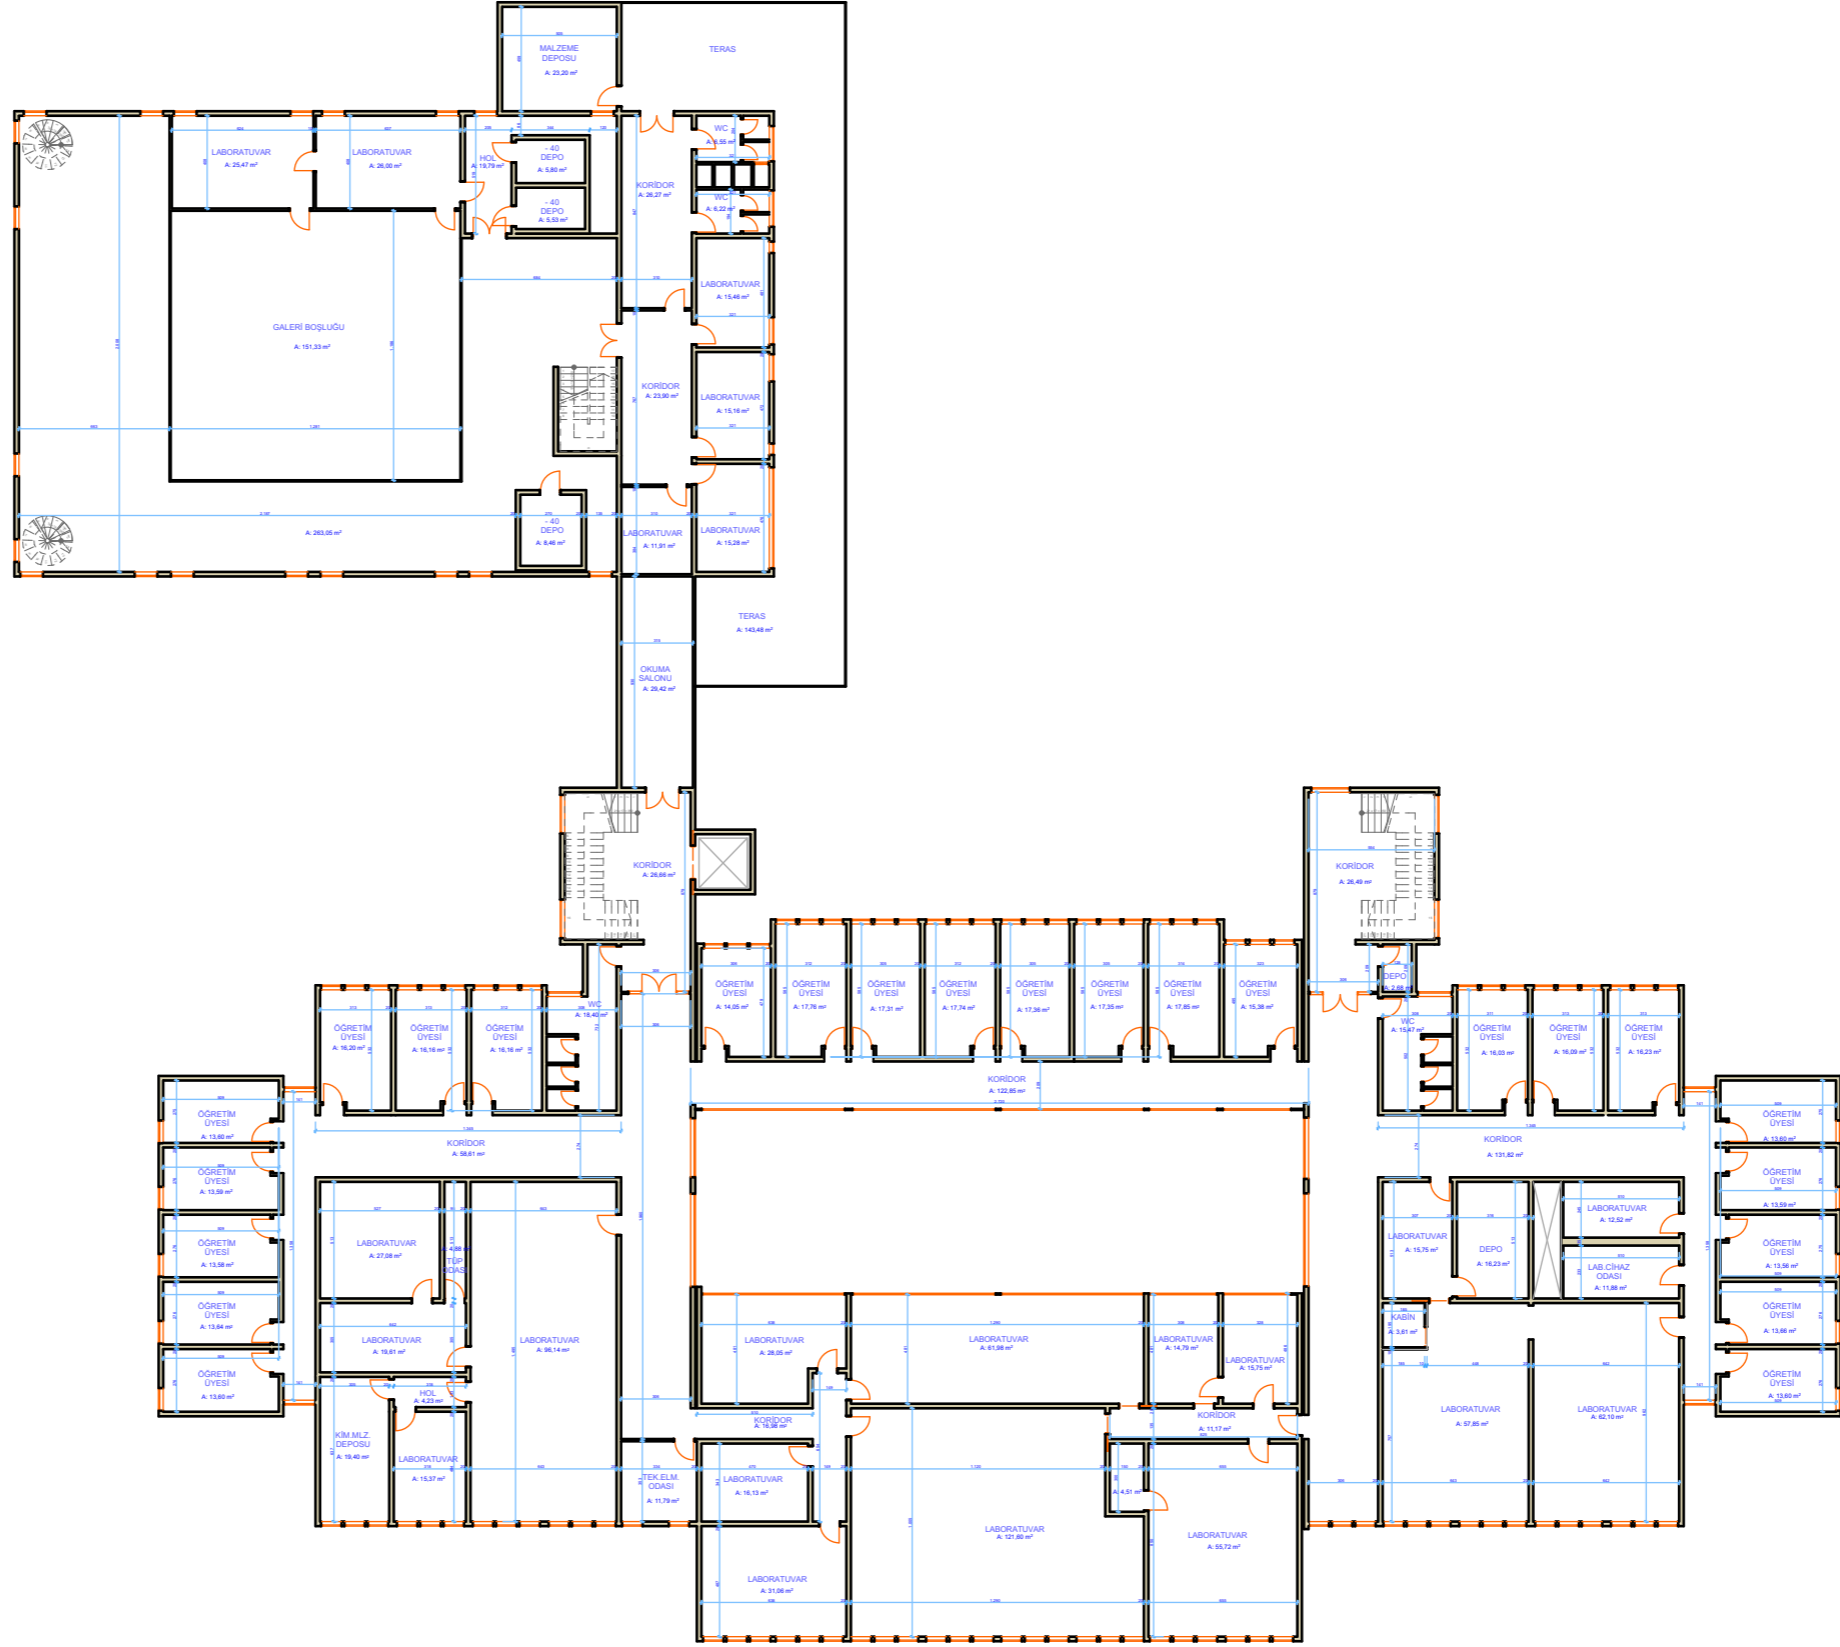

İKN  
2018/295315

EÜ GIDA MÜHENDİSLİĞİ  
1. KAT PLANI

ALAN : 2827,51 m<sup>2</sup>

