


**MEK-SIS PROJESİ KAPSAMINDA**

EGE ÜNİVERSİTESİ BİNALARININ MİMARİ TASLAK KAT PLANLARININ HAZIRLANMASI İŞİ

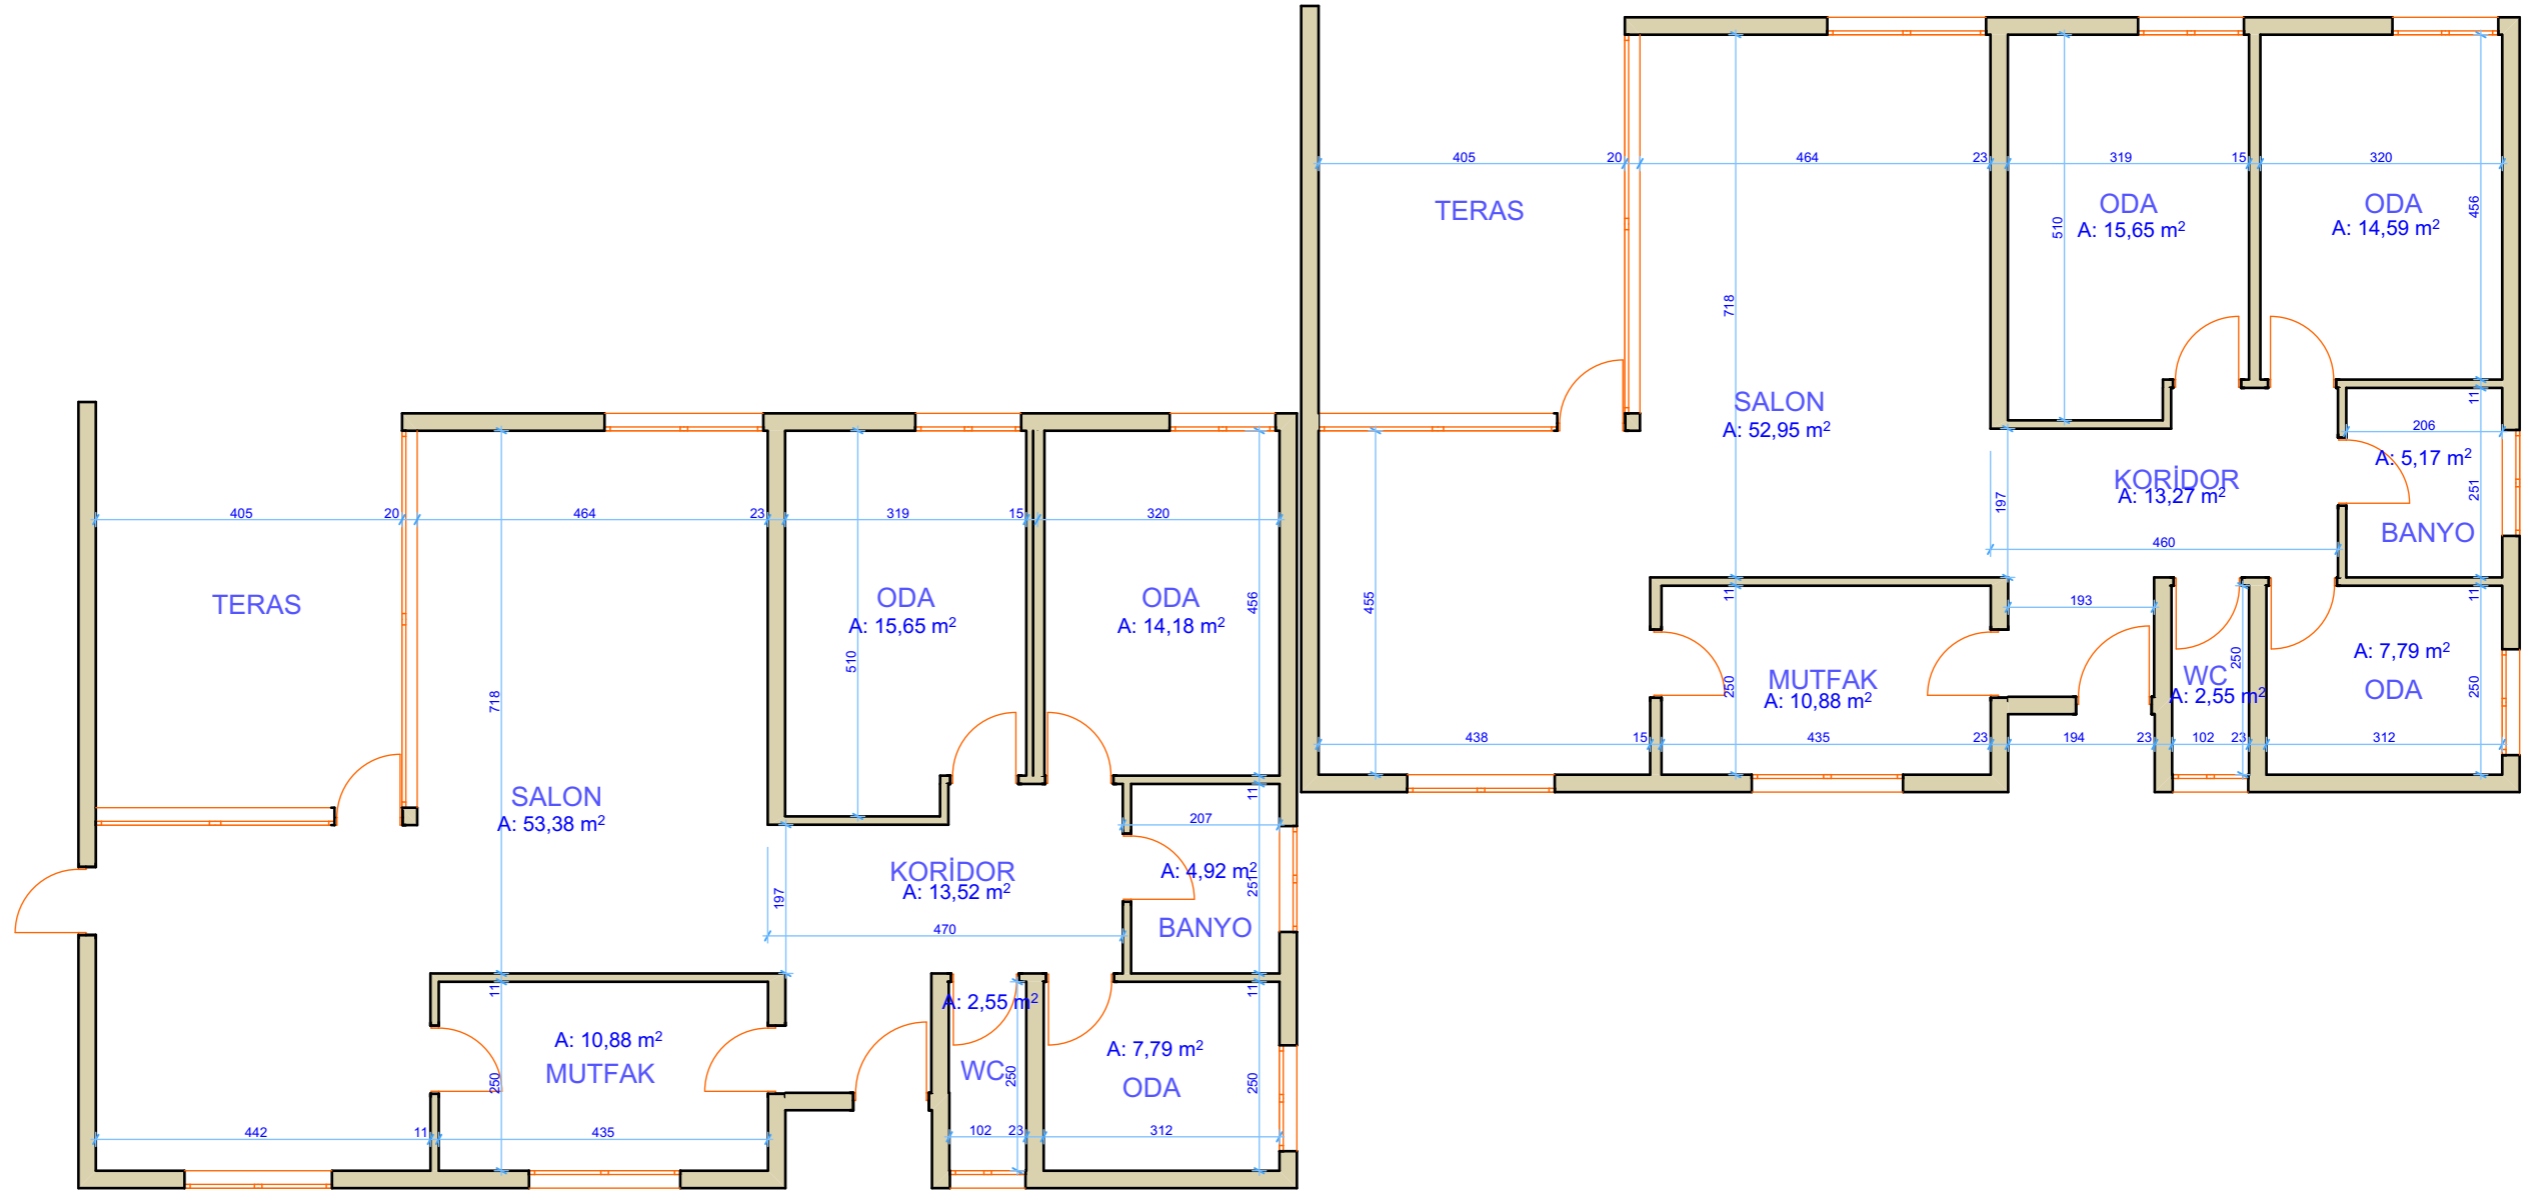

İKN

2018/295315

**EÜ LOJMANLAR**  
**A13-A14 BLOK ZEMİN KAT PLANI**

**ALAN : 338,58 m<sup>2</sup> x 2 = 677,16 m<sup>2</sup>**

