


MEK-SIS PROJESİ KAPSAMINDA
EGE ÜNİVERSİTESİ BİNALARININ MİMARİ TASLAK KAT PLANLARININ HAZIRLANMASI İŞİ

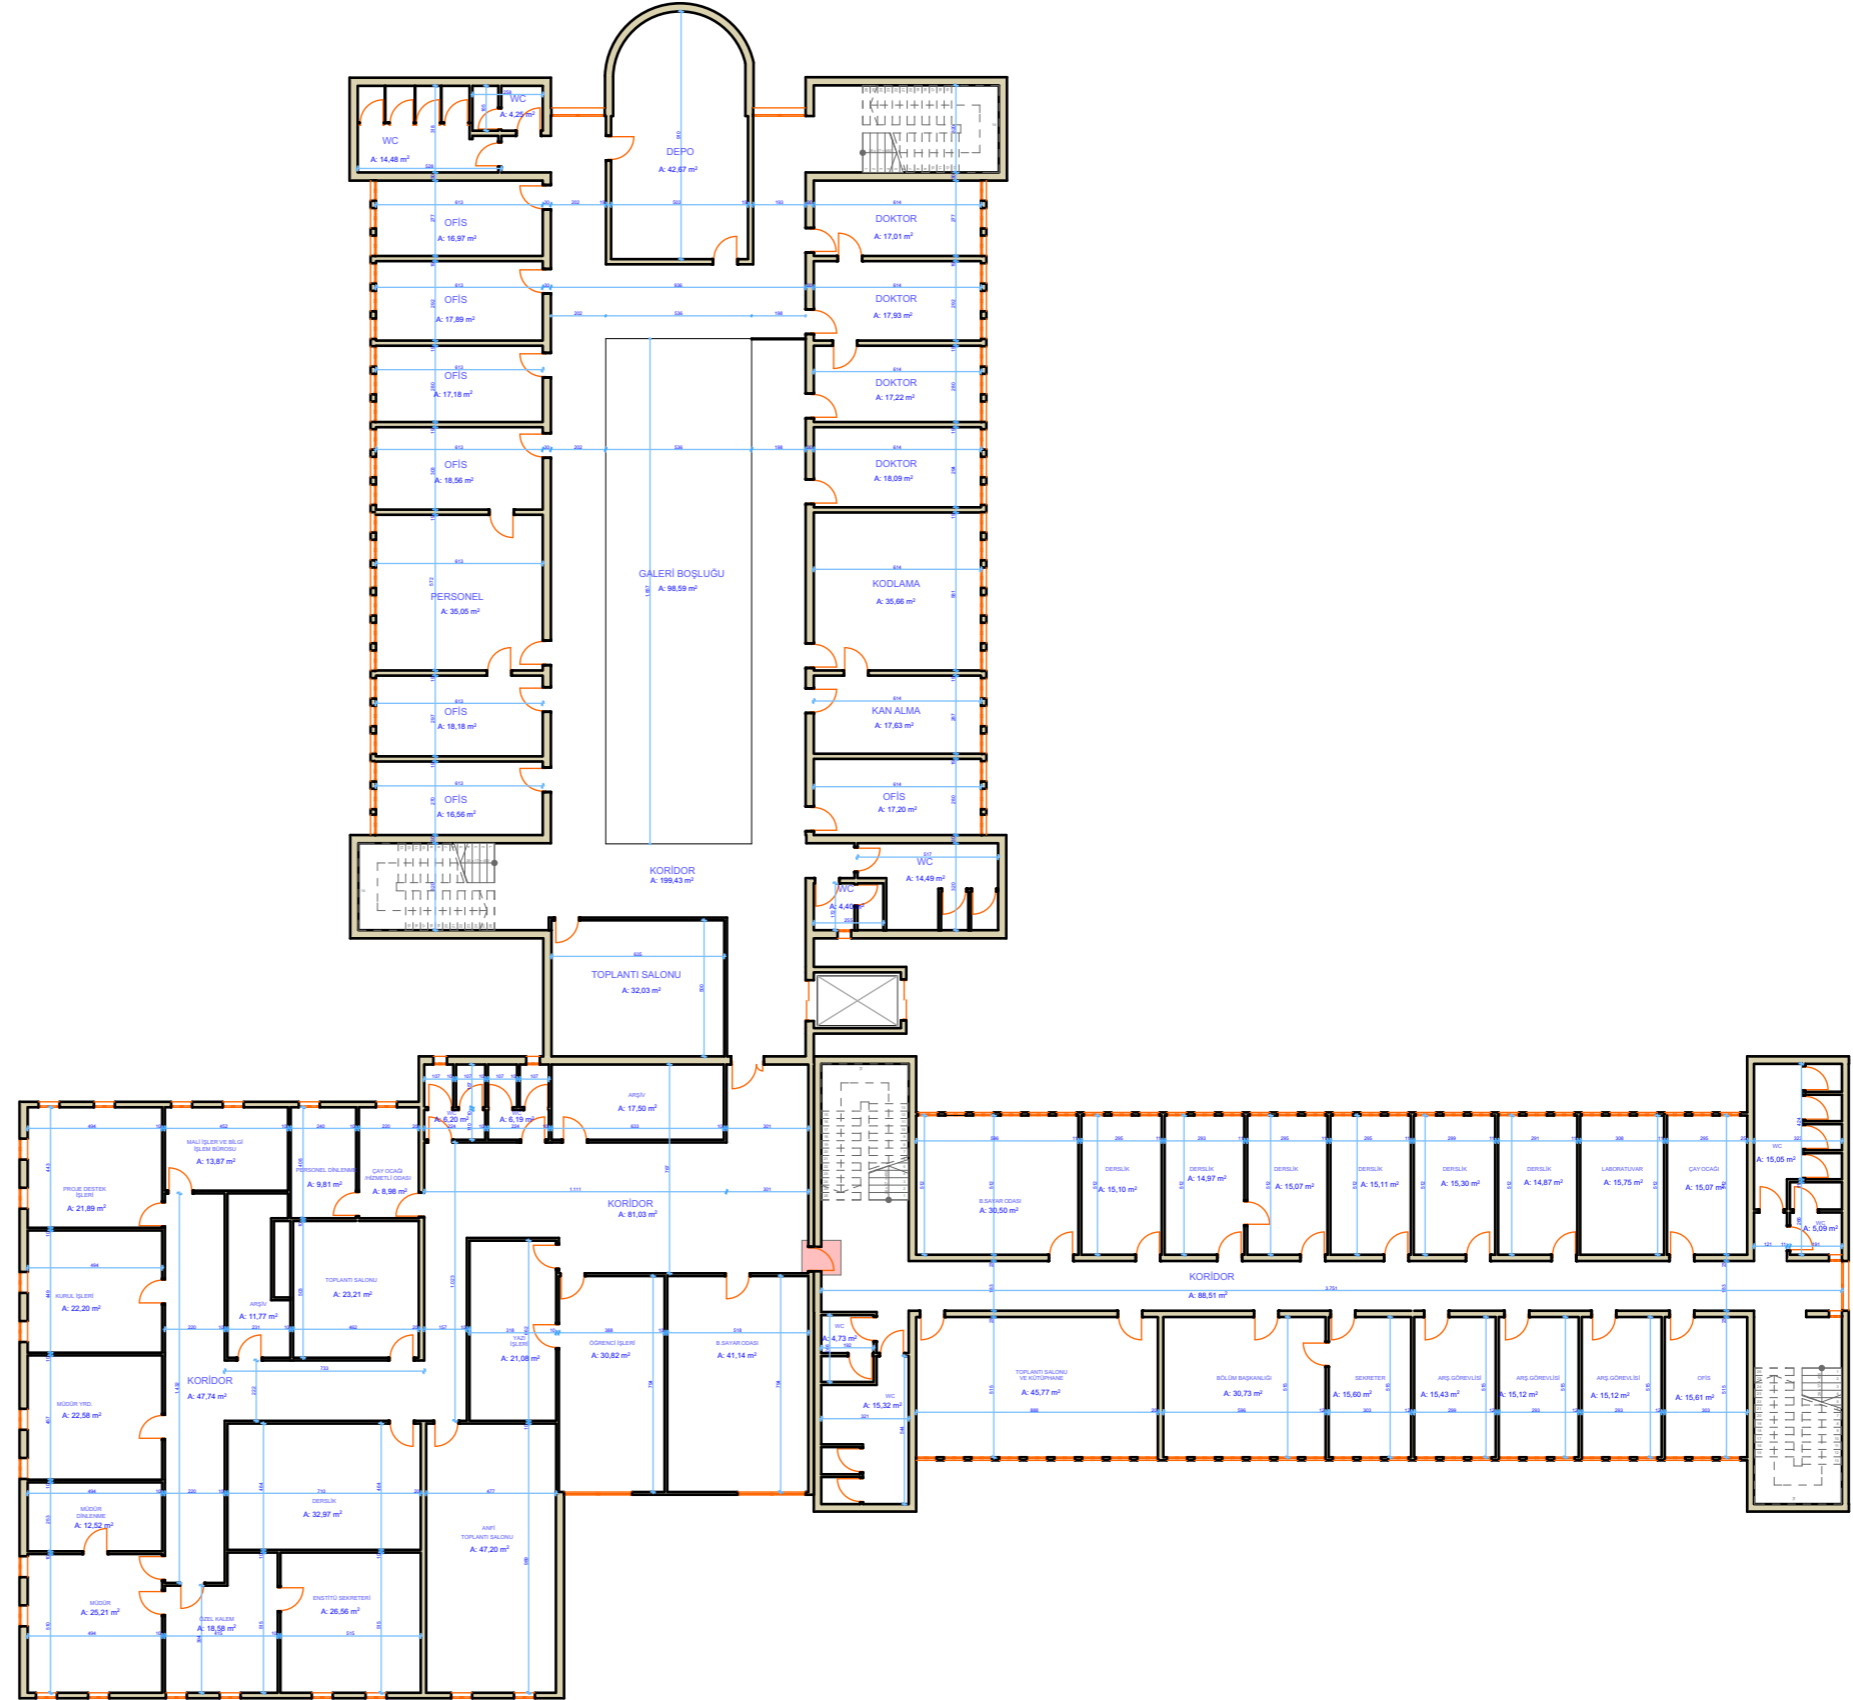

İKN
2018/295315

EÜ SKS
1. KAT PLANI

ALAN: 1831,89 M2

