


MEK-SIS PROJESİ KAPSAMINDA  
EGE ÜNİVERSİTESİ BİNALARININ MİMARİ TASLAK KAT PLANLARININ HAZIRLANMASI İŞİ

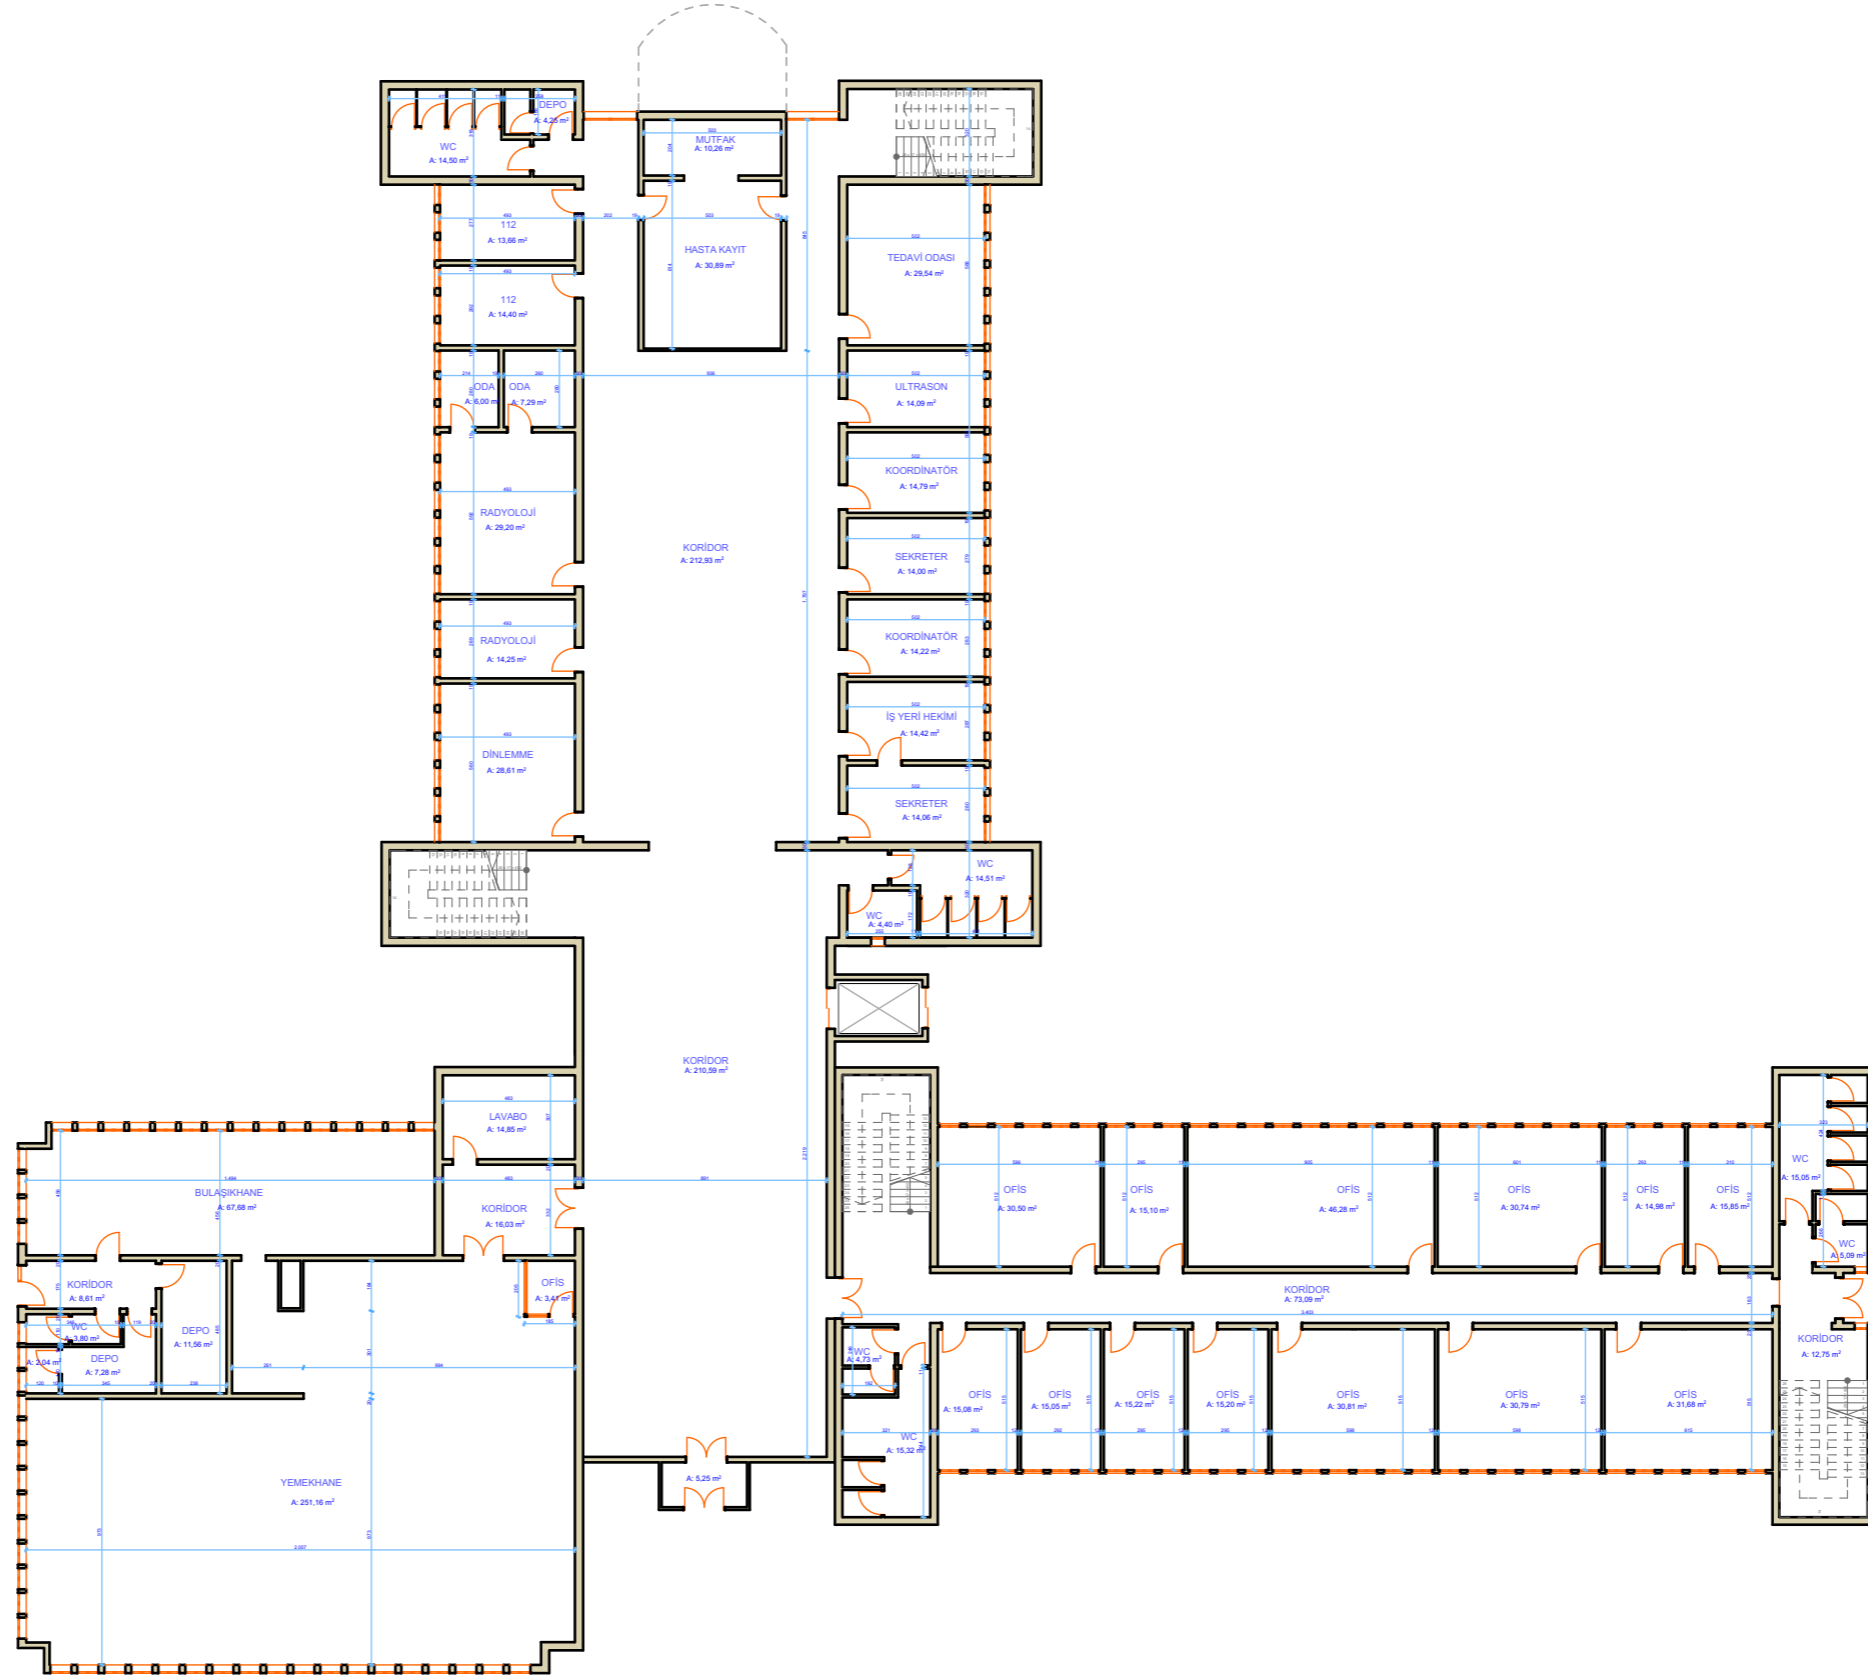

İKN  
2018/295315

EÜ SKS  
ZEMİN KAT PLANI

ALAN : 1837,14 M2

