


MEK-SİS PROJESİ KAPSAMINDA
EGE ÜNİVERSİTESİ BİNALARININ MİMARİ TASLAK KAT PLANLARININ HAZIRLANMASI İŞİ

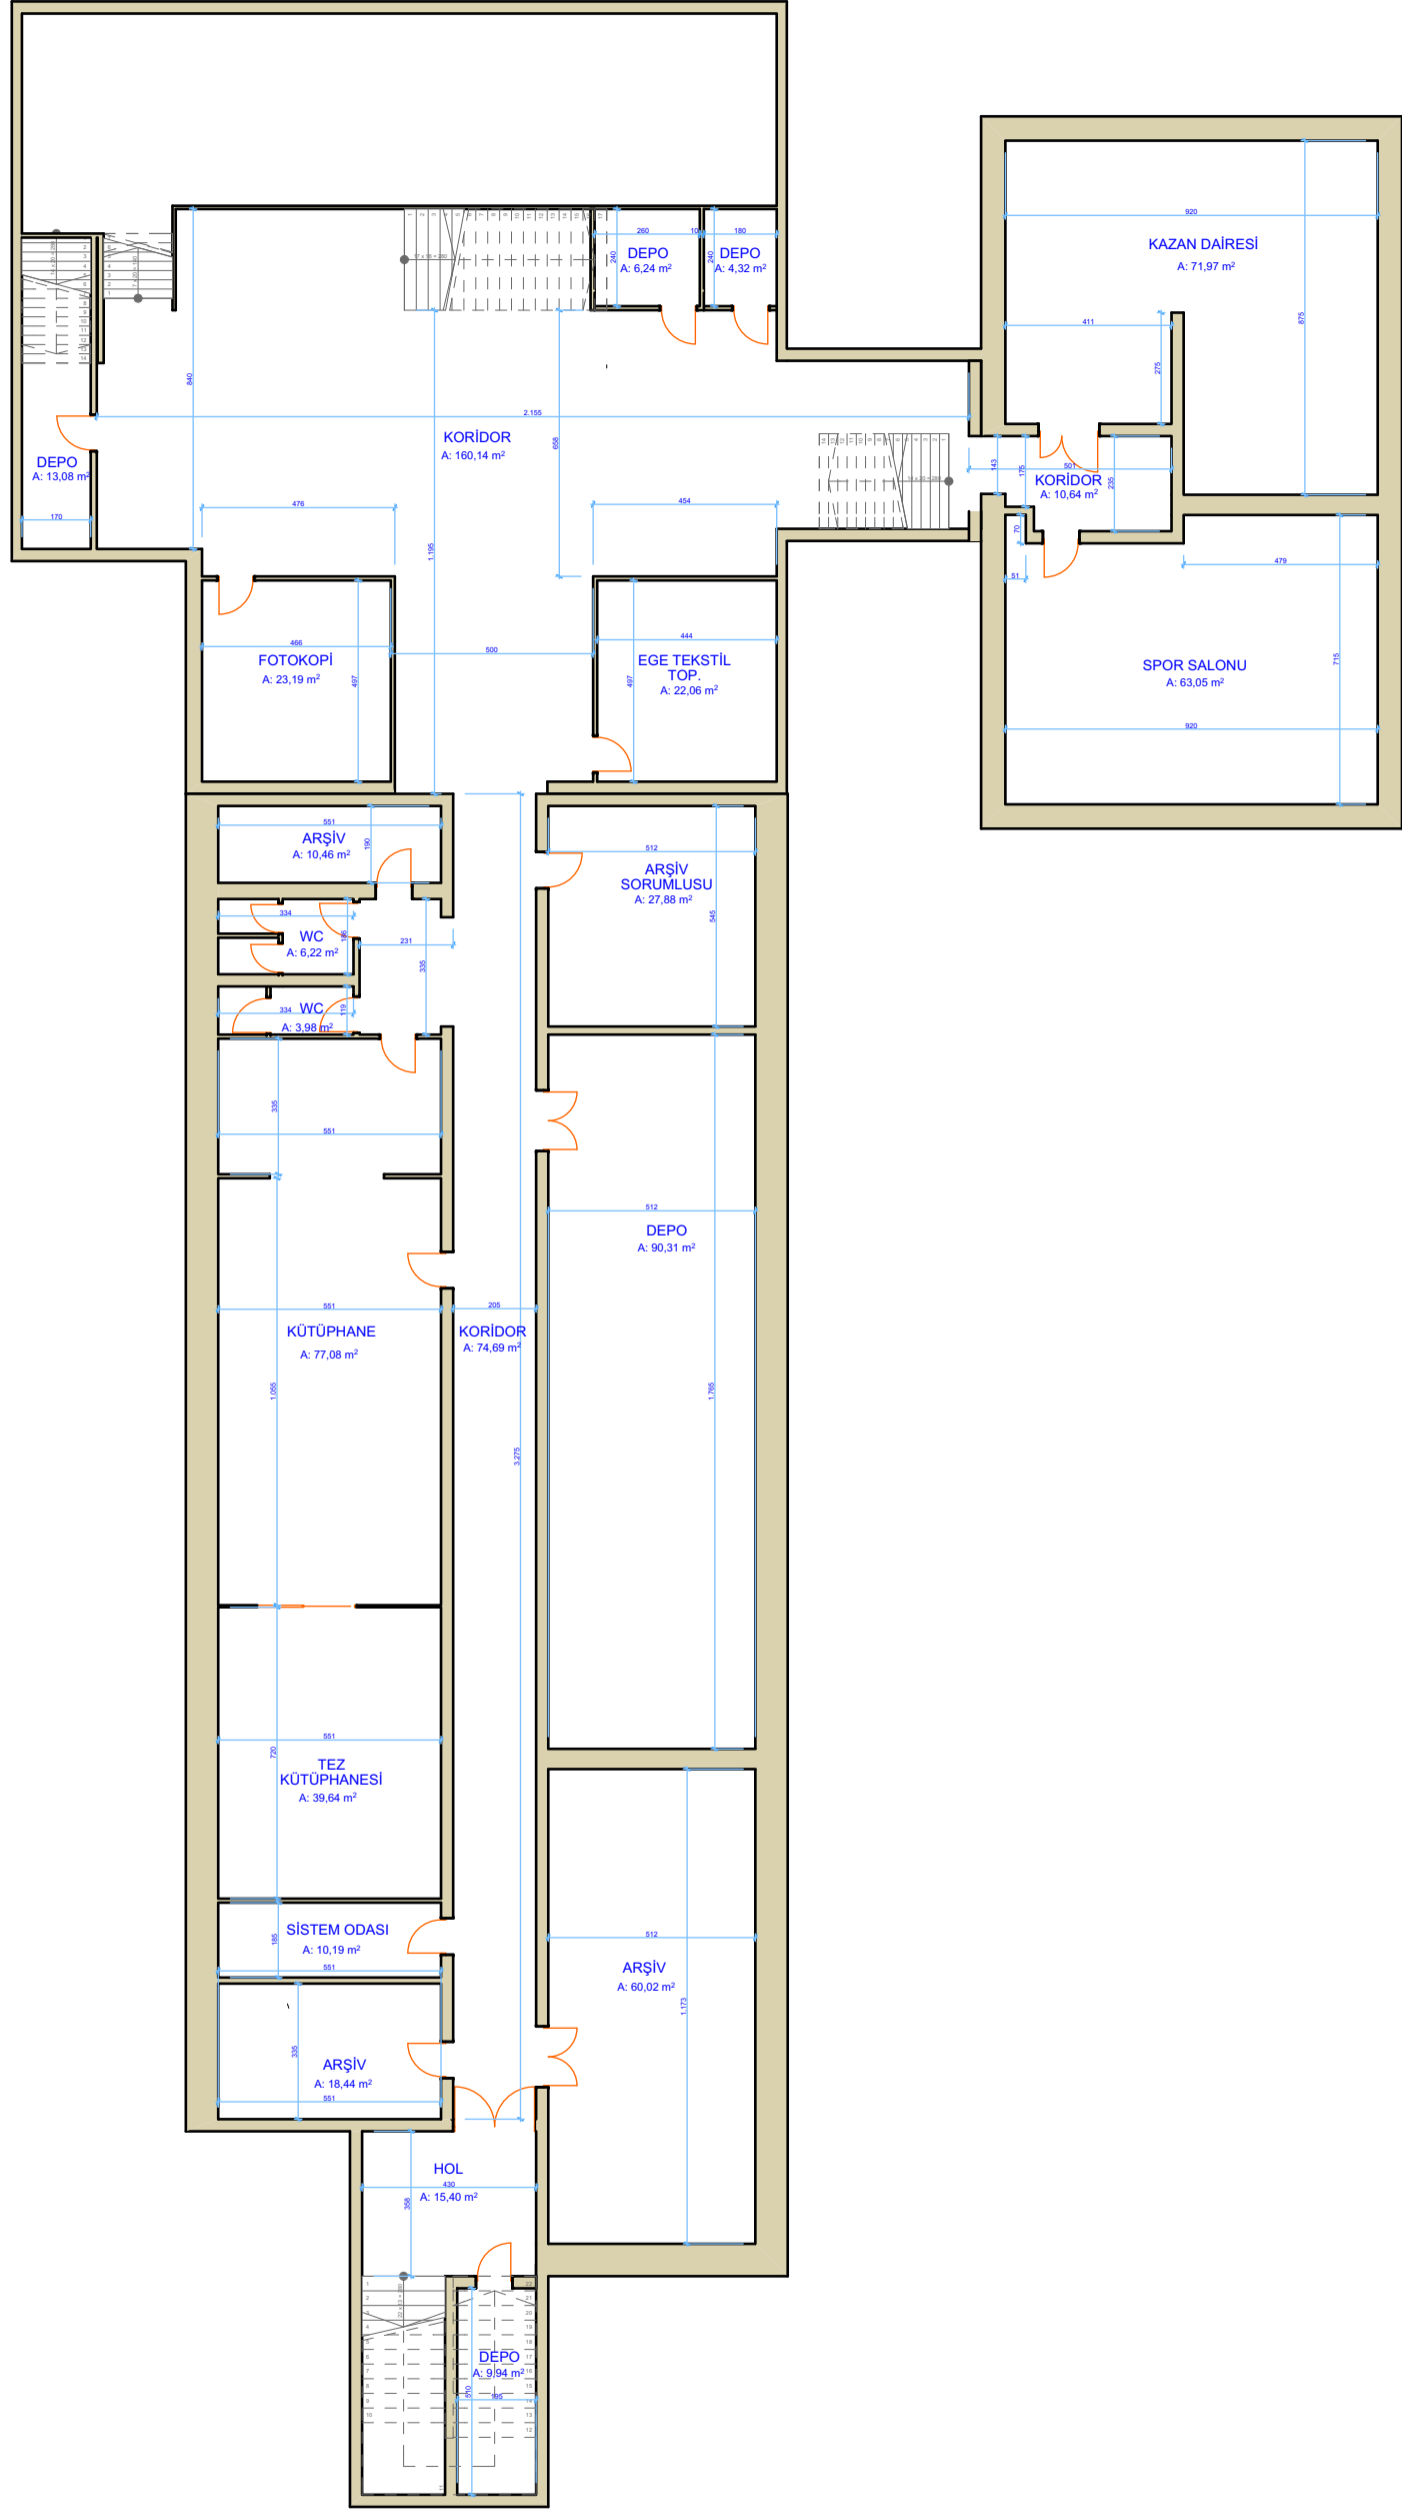

İKN
2018/295315

EÜ TEKSTİL MÜHENDİSLİĞİ
BODRUM KAT PLANI

ALAN : 1115,07 m²

