


MEK-SIS PROJESİ KAPSAMINDA  
EGE ÜNİVERSİTESİ BİNALARININ MİMARİ TASLAK KAT PLANLARININ HAZIRLANMASI İŞİ

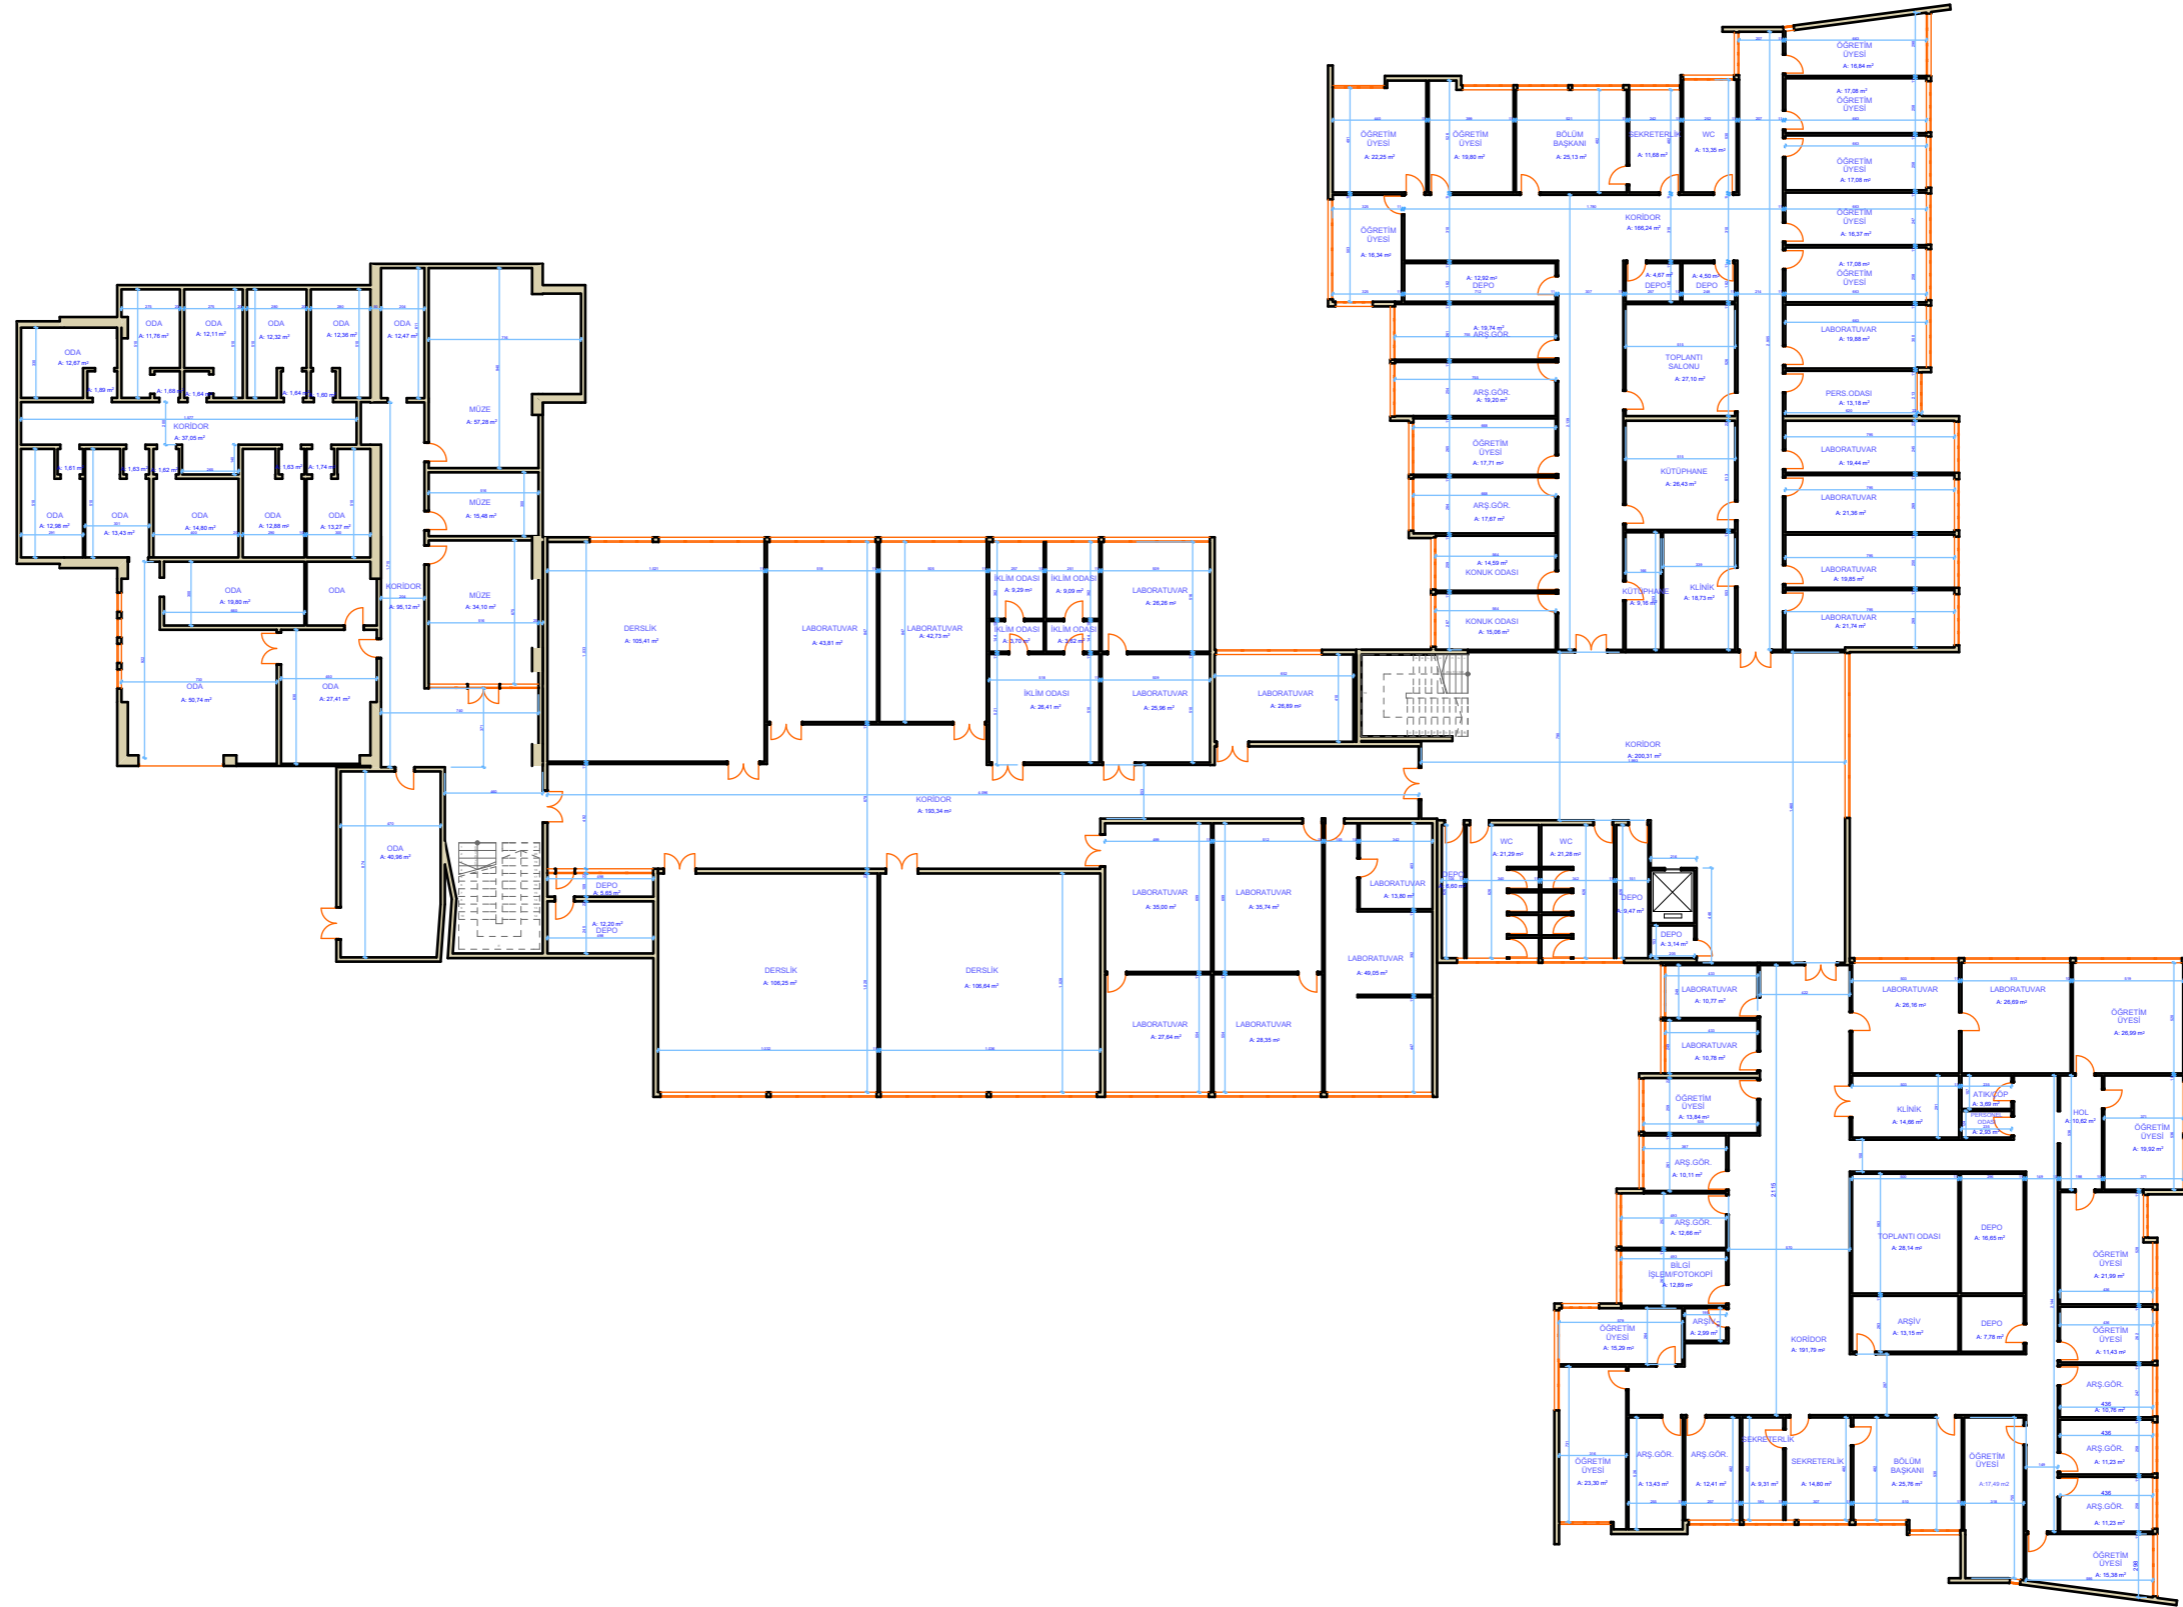

İKN

2018/295315

EÜ ZİRAAT FAKÜLTESİ A BLOK

1. KAT PLANI

ALAN : 3386,46 m<sup>2</sup>

