


MEK-SIS PROJESİ KAPSAMINDA

EGE ÜNİVERSİTESİ BİNALARININ MİMARİ TASLAK KAT PLANLARININ HAZIRLANMASI İŞİ

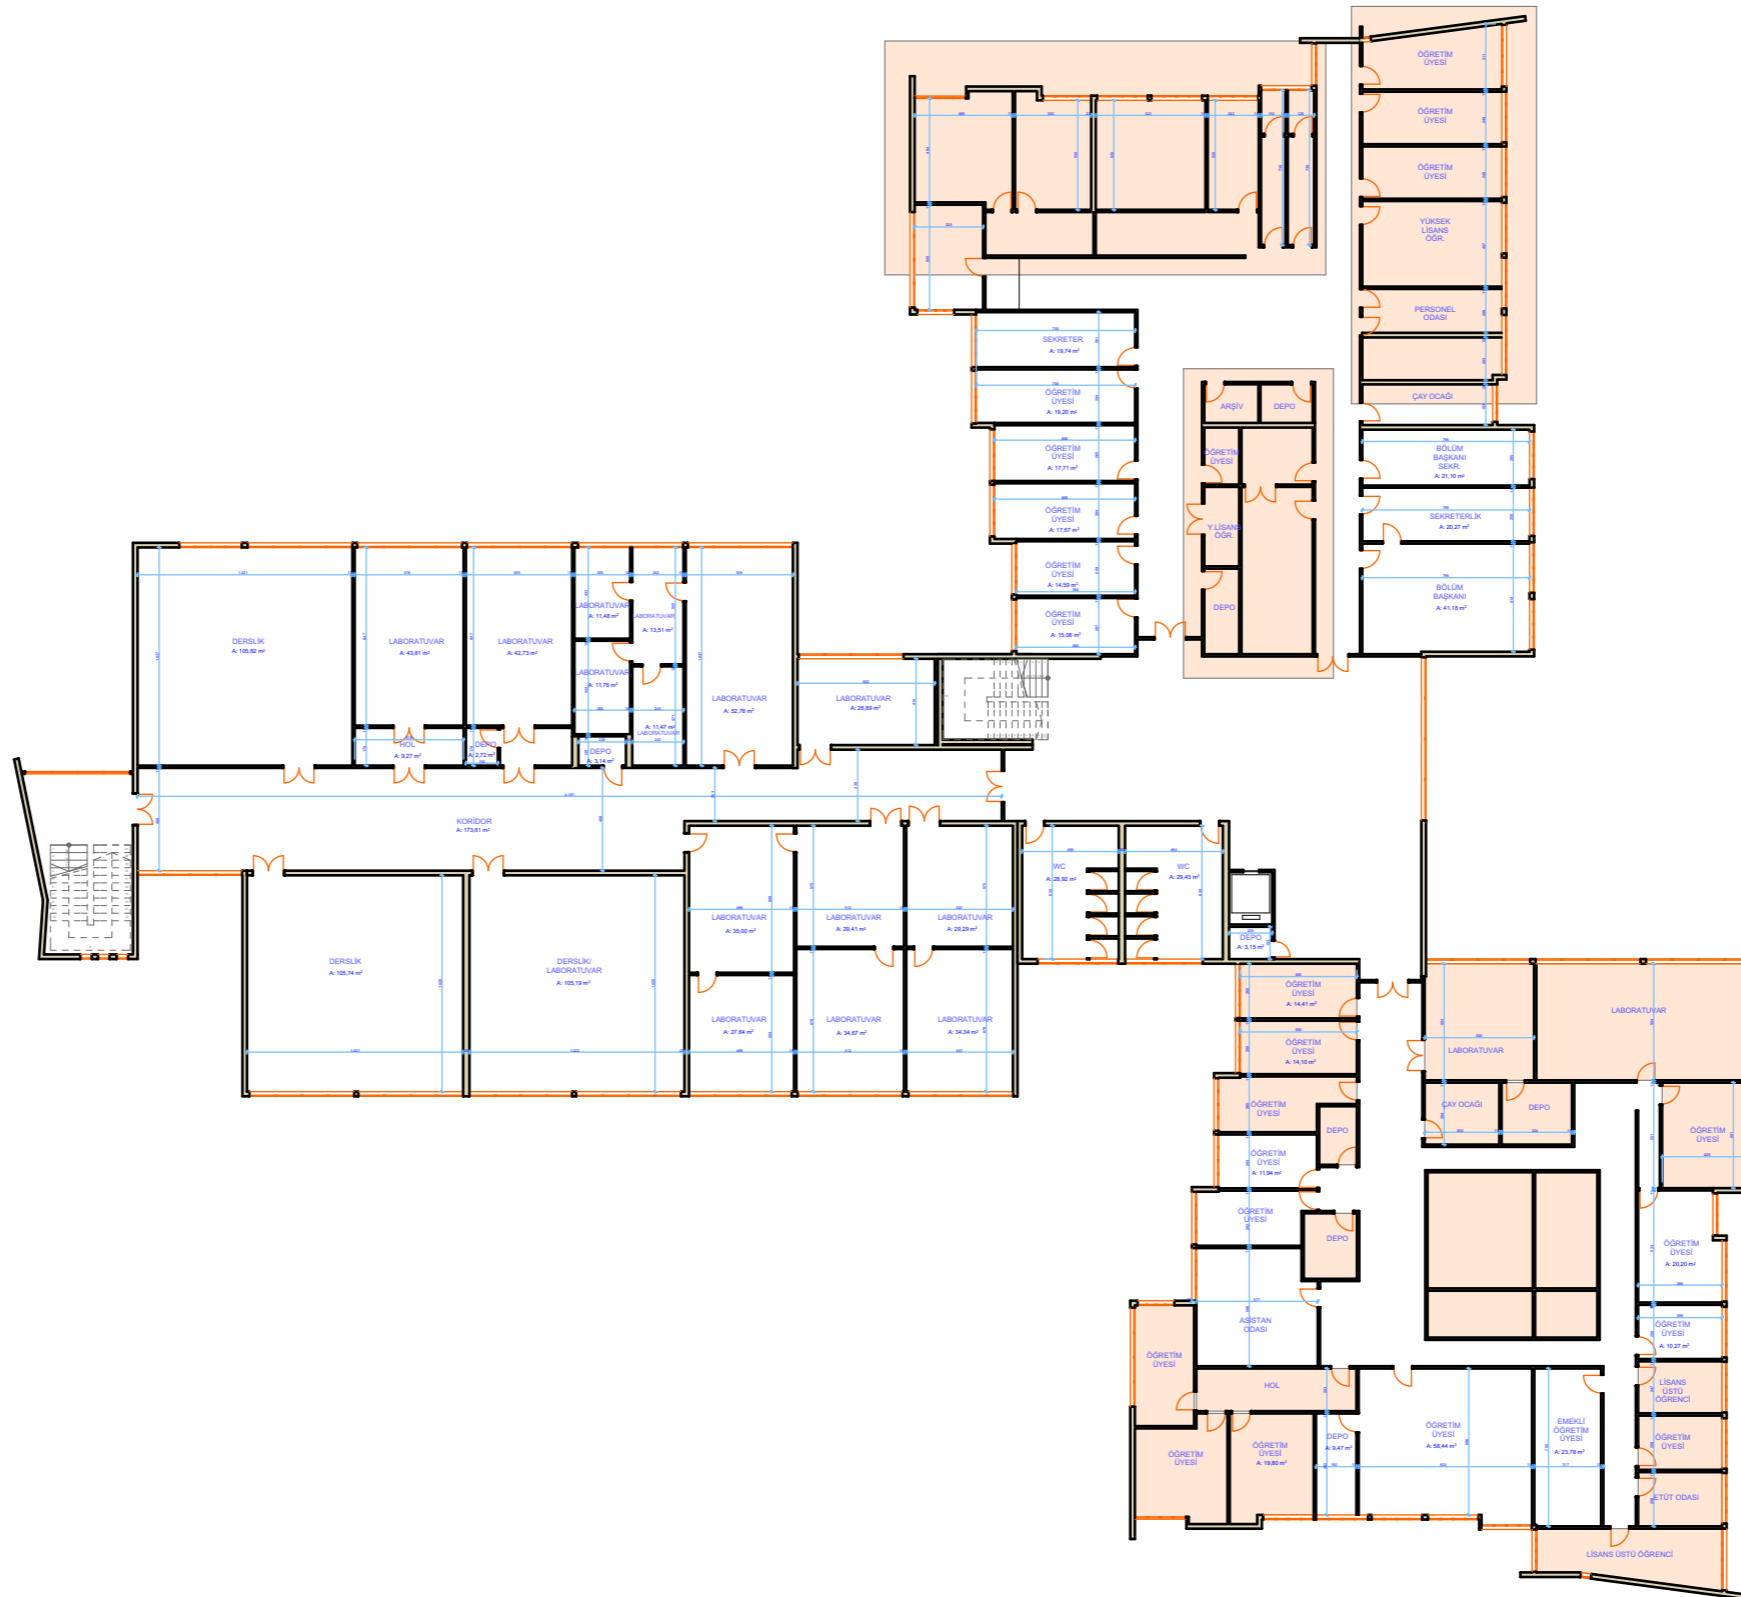

İKN
2018/295315

EÜ ZİRAAT FAKÜLTESİ A BLOK
2. KAT PLANI

ALAN: 2794,55 m²

