


MEK-SIS PROJESİ KAPSAMINDA

EGE ÜNİVERSİTESİ BİNALARININ MİMARİ TASLAK KAT PLANLARININ HAZIRLANMASI İŞİ

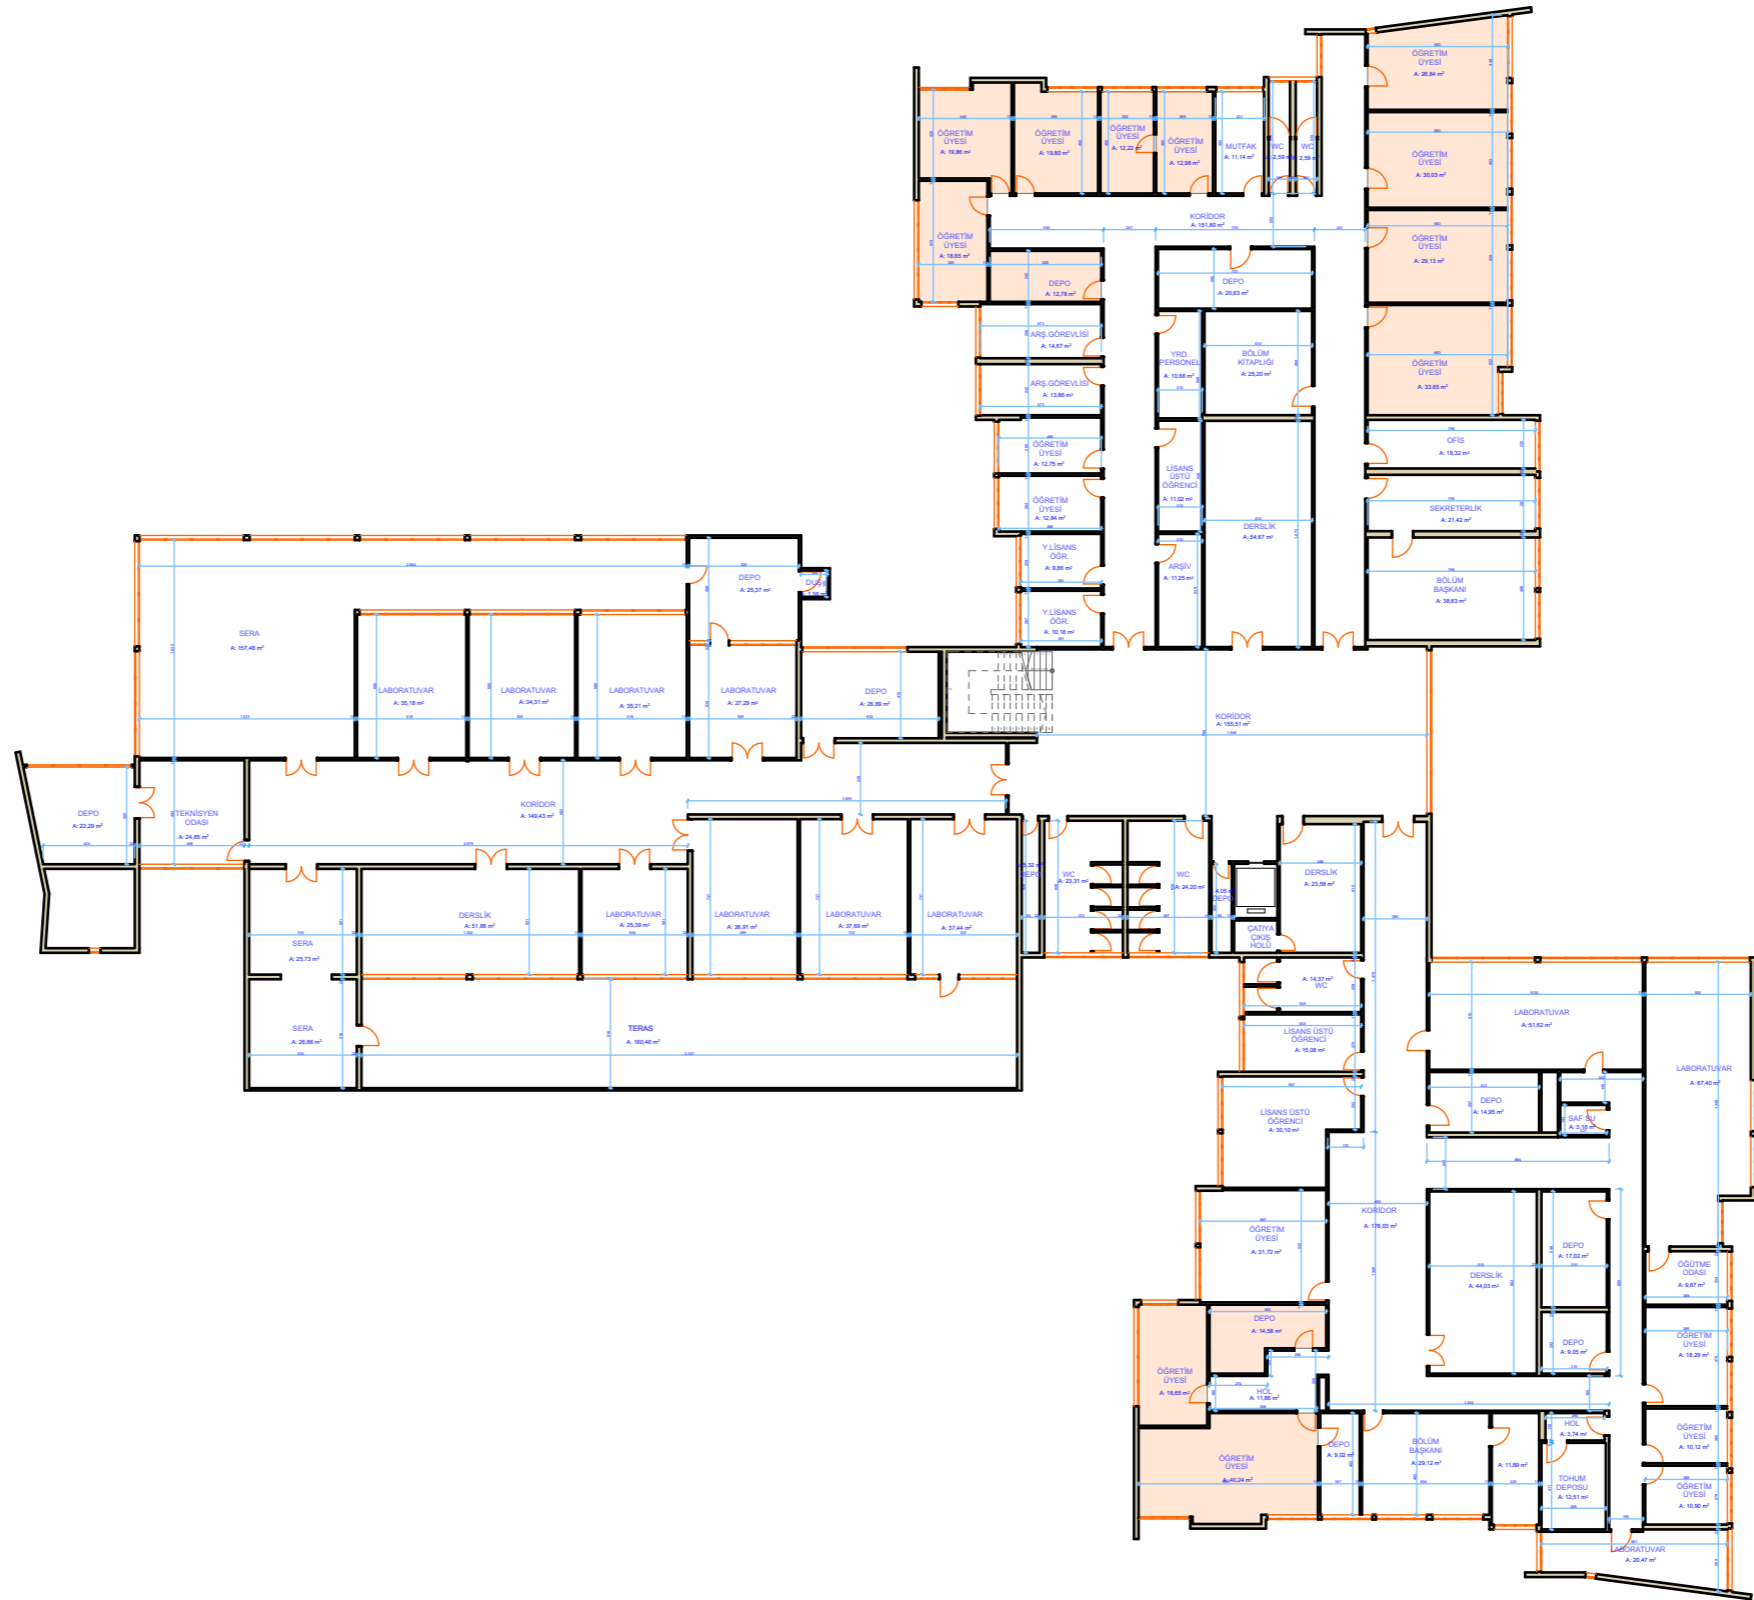

İKN
2018/295315

EÜ ZİRAAT FAKÜLTESİ A BLOK
3. KAT PLANI

ALAN: 2798,59 m²

