


**MEK-SIS PROJESİ KAPSAMINDA**

EGE ÜNİVERSİTESİ BİNALARININ MİMARİ TASLAK KAT PLANLARININ HAZIRLANMASI İŞİ

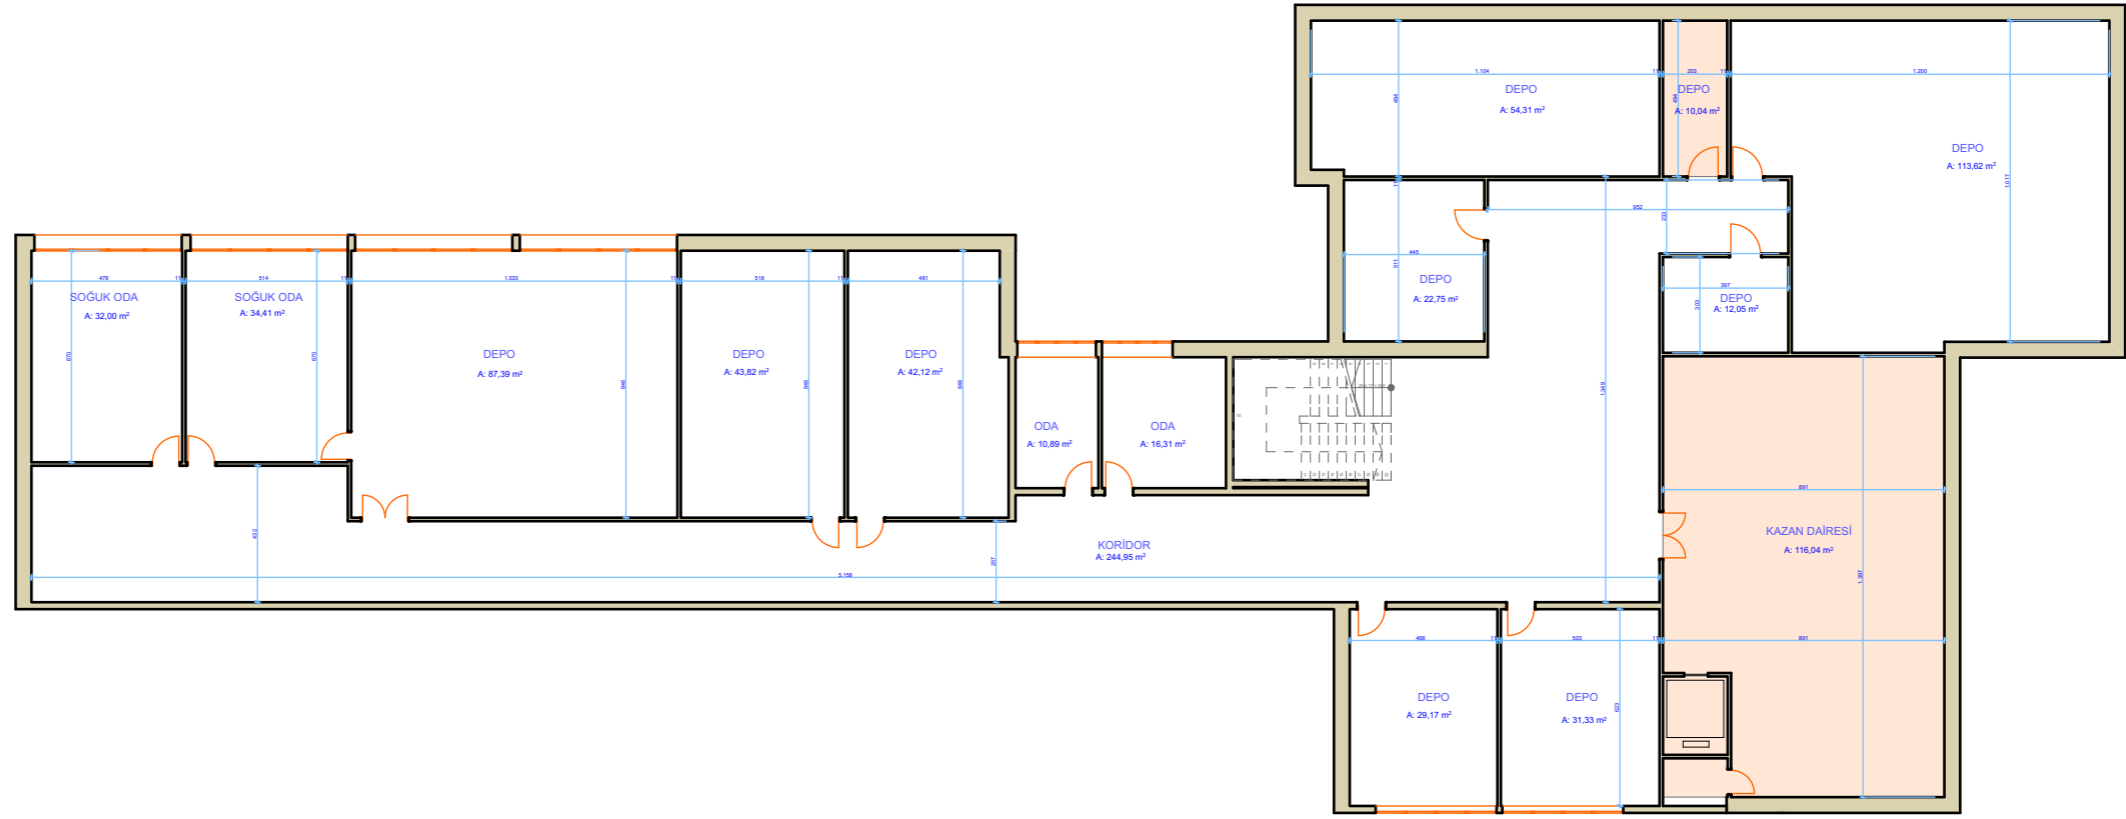

İKN  
2018/295315

**EÜ ZİRAAT FAKÜLTESİ A BLOK**  
**BODRUM KAT PLANI**

**ALAN : 1 0 8 0 , 6 3 m<sup>2</sup>**

