


MEK-SIS PROJESİ KAPSAMINDA  
EGE ÜNİVERSİTESİ BİNALARININ MİMARİ TASLAK KAT PLANLARININ HAZIRLANMASI İŞİ

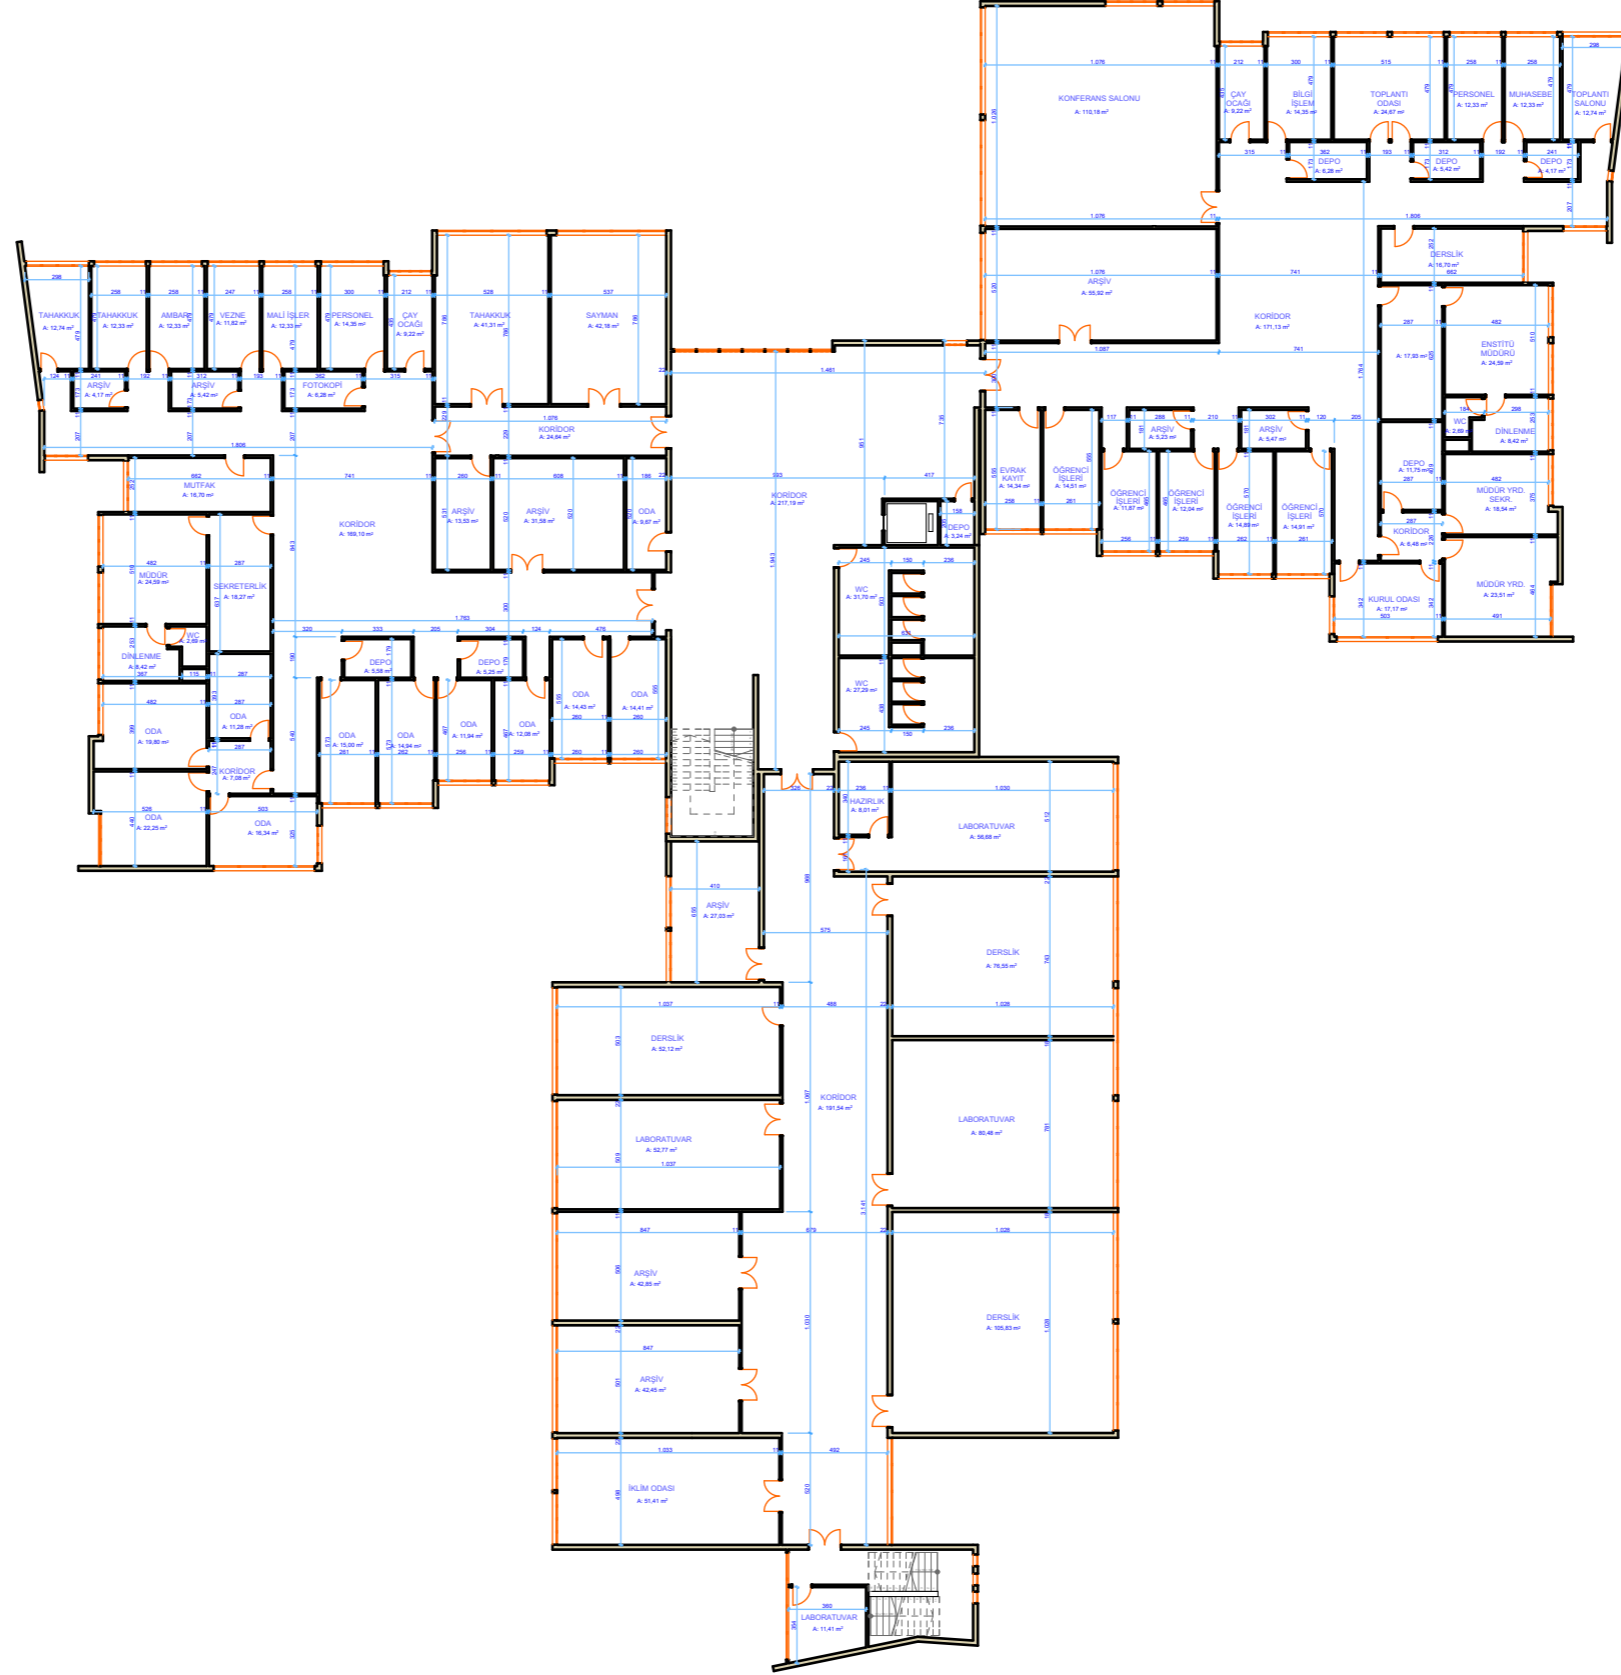

İKN  
2018/295315

EÜ ZİRAAT FAKÜLTESİ B BLOK  
3.KAT PLANI

ALAN : 2648,77 M2

