


# MEK-SIS PROJESİ KAPSAMINDA

EGE ÜNİVERSİTESİ BİNALARININ MİMARİ TASLAK KAT PLANLARININ HAZIRLANMASI İŞİ

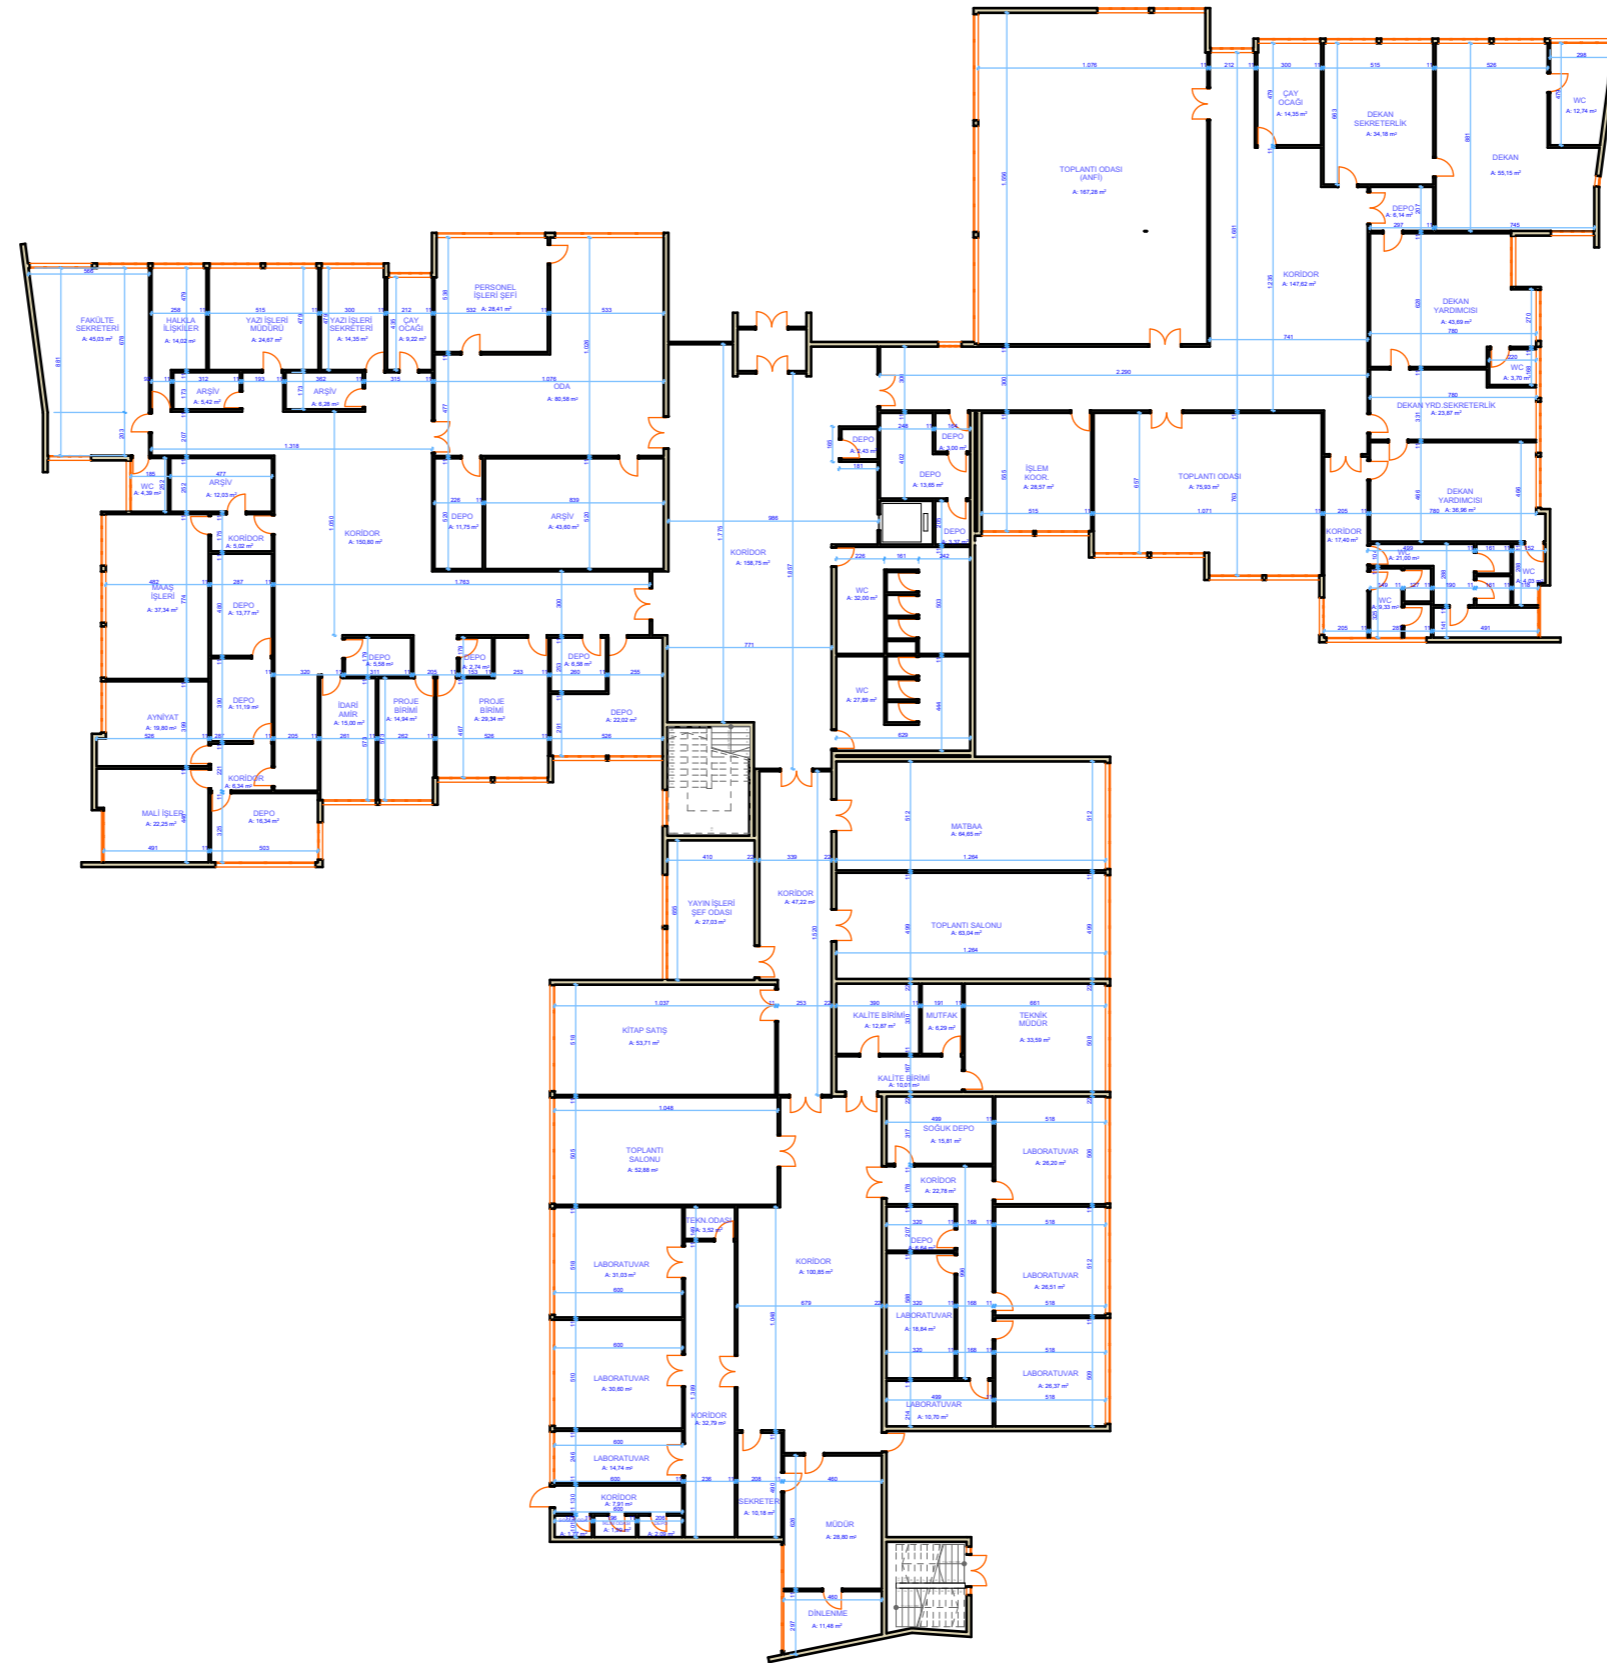

İKN  
2018/295315

EU ZİRAAT FAKÜLTESİ B BLOK  
ZEMİN KAT PLANI

ALAN : 2 6 5 1 , 3 6 M2

