


MEK-SIS PROJESİ KAPSAMINDA
EGE ÜNİVERSİTESİ BİNALARININ MİMARİ TASLAK KAT PLANLARININ HAZIRLANMASI İŞİ

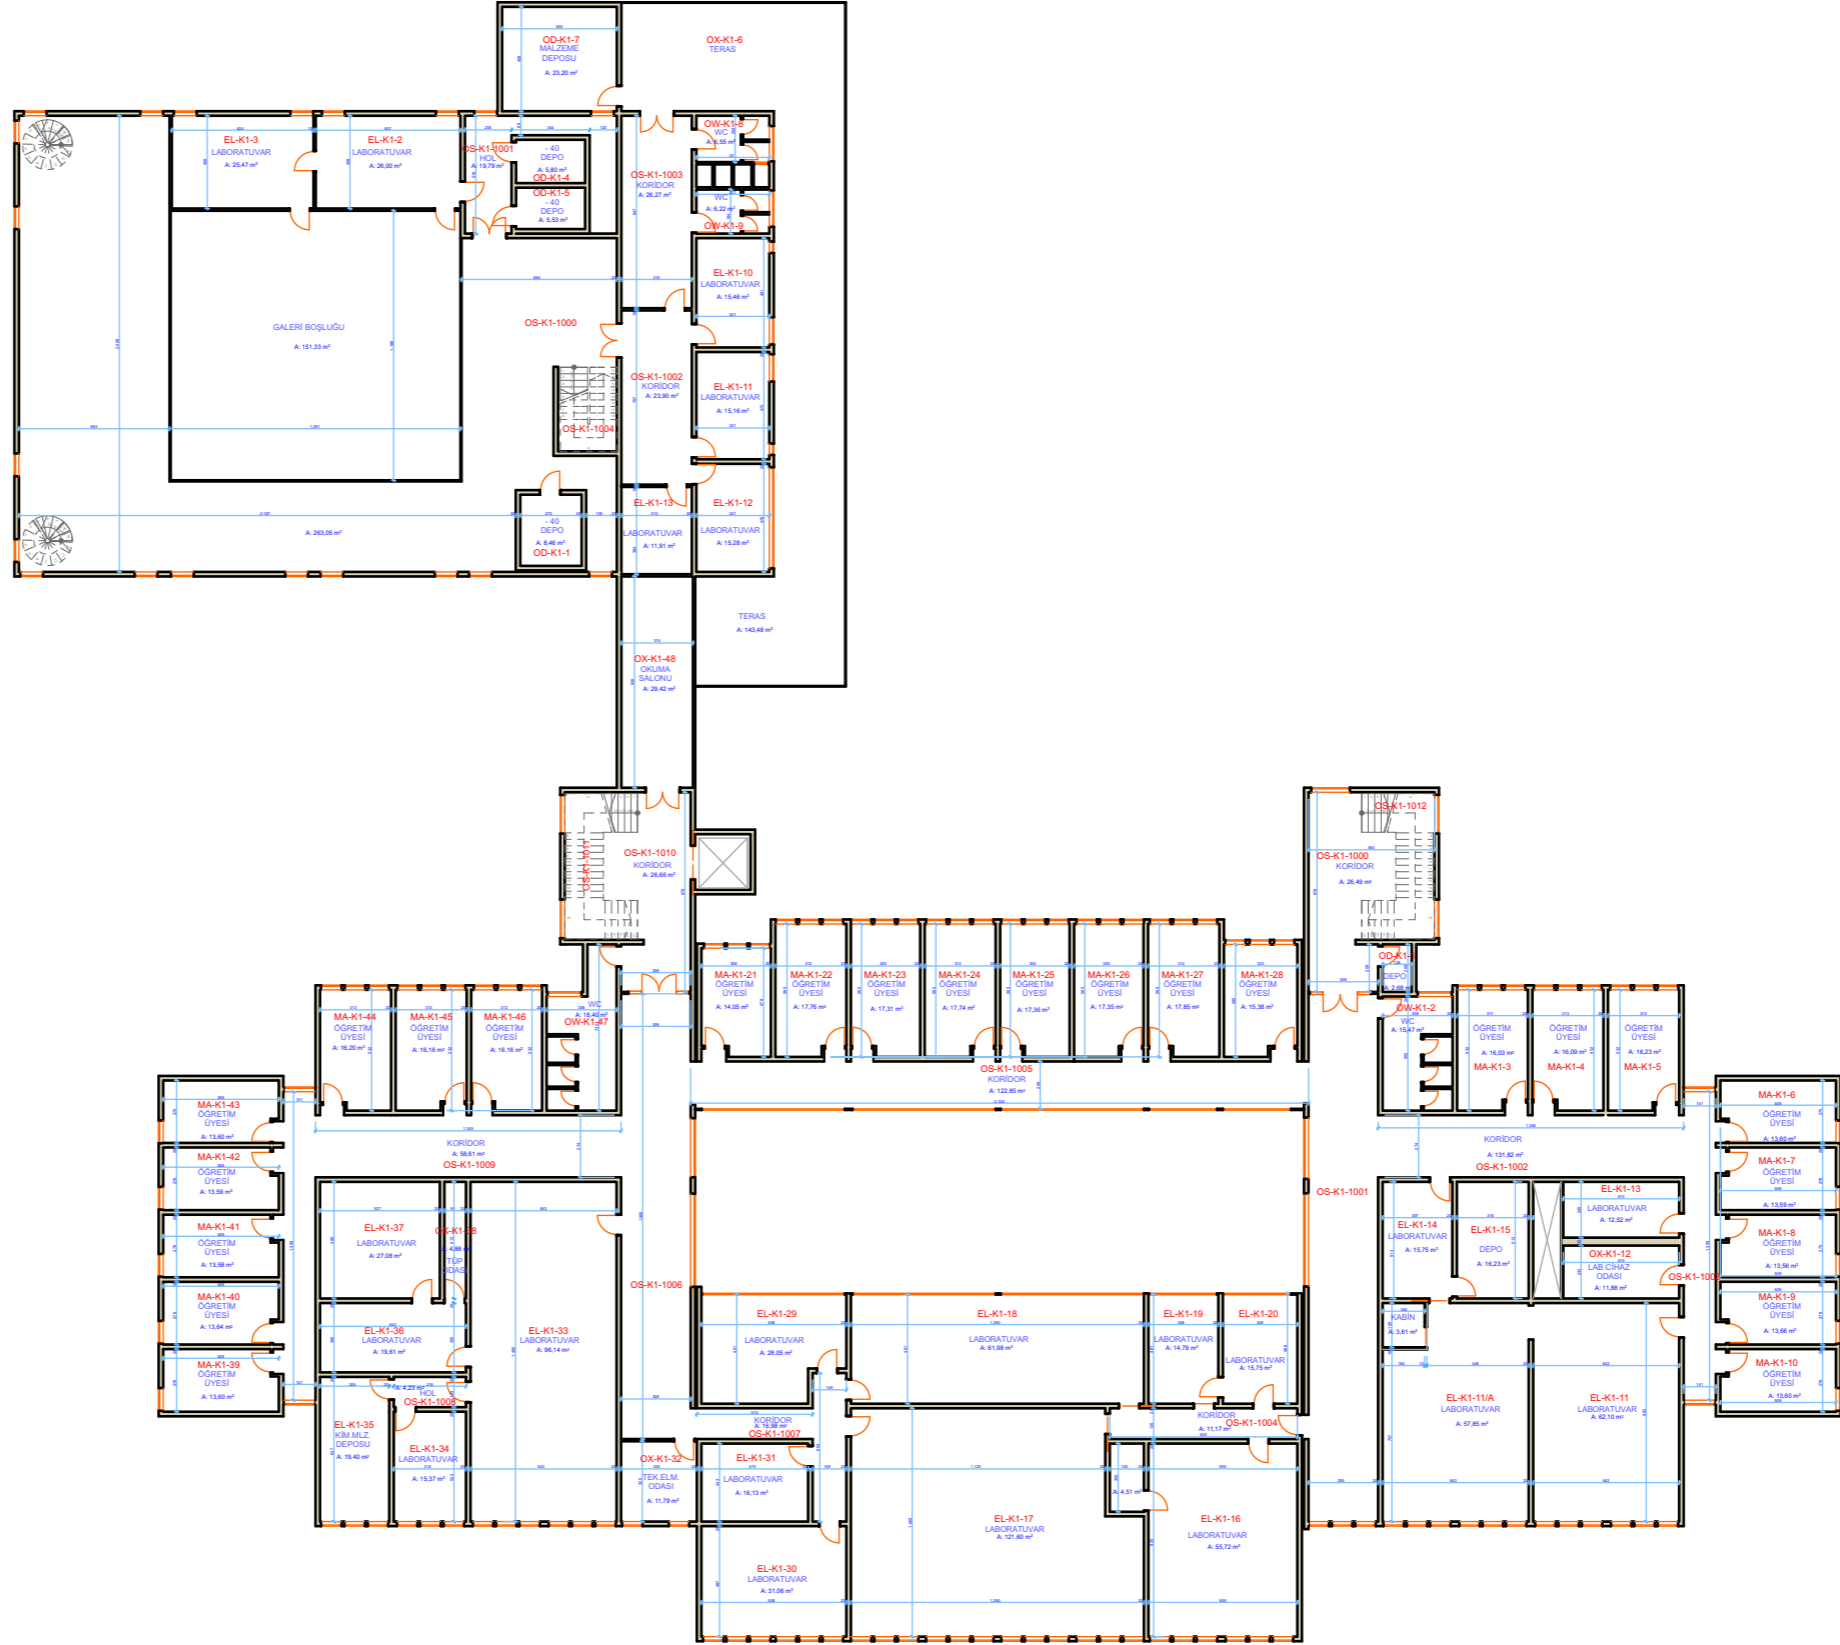

İKN
2018/295315

EÜ GIDA MÜHENDİSLİĞİ
1. KAT PLANI

ALAN : 2827,51 m²

